

GRADE REQUIREMENTS PER PROJECT SPECIFICATIONS	
<p>CUSTOM GRADE ITEMS:</p> <p>1. PROVIDE LIST OF CUSTOM GRADE ITEMS</p> <p>2.</p> <p>3.</p> <p>4.</p> <p>5.</p>	<p>PREMIUM GRADE ITEMS:</p> <p>1. PROVIDE LIST OF PREMIUM GRADE ITEMS</p> <p>2.</p> <p>3.</p> <p>4.</p> <p>5.</p>

**PROJECT NAME**  
**PROJECT ADDRESS**


QCP PROJECT # 00.0000

MANUFACTURER FIRM NAME  
CONTACT INFORMATION  
PHONE:  
FAX:  
EMAIL:  
CONTACT NAME

GENERAL NOTES:

NOTE:  
THIS DRAWING WAS CREATED BY AWI'S QUALITY CERTIFICATION PROGRAM AS AN EXAMPLE OF A SHOP DRAWING CONFORMING TO SECTION 1 OF THE ARCHITECTURAL WOODWORK STANDARDS (AWS) EDITION 2. THE SHEET SIZE USED FOR THIS DRAWING IS 11" X 17".

AWI QCP LABEL LOCATION WHEN APPLICABLE



DESIGN FIRM NAME  
CONTACT INFORMATION

CONTACT NAME

CONTRACTOR FIRM NAME  
CONTACT INFORMATION

CONTACT NAME

INSTALLER FIRM NAME  
CONTACT INFORMATION

CONTACT NAME

FINISHER FIRM NAME  
CONTACT INFORMATION

CONTACT NAME

MANUFACTURER FIRM NAME  
CONTACT INFO 1  
CONTACT INFO 2

PROJECT COVER SHEET

Revision:

Drawn By: -  
Date: -  
Scale: N/A

Drawing  
COVER

SAMPLE DOCTORS OFFICE      CITY, STATE OR PROVINCE (NAME OF COUNTRY IF OUTSIDE USA)

PROJECT NAME  
PROJECT ADDRESS

NOTE:  
FORMAT OF THE MATERIALS LISTING SHOWN BELOW IS  
ONE POSSIBLE OPTION. SEE SPEC\_2 FOR AN EXAMPLE OF  
ANOTHER MATERIALS LISTING FORMAT OPTION.

LUMBER SPECIES AND CUT FOR TRANSPARENT FINISH.

- 1.
- 2.
- 3.

VENEER SPECIES, CUT, MATCH AND BALANCE OF VENEER LEAVES WITHIN THE PANEL, MATCH AND BALANCE OF PANELS TO ADJACENT PANELS, MATCH AND BALANCE OF PANELS WITHIN AN ELEVATION, MATCH AND BALANCE OF PANELS WITHIN A ROOM, MATCH AND BALANCE OF PANELS TO ADJACENT DOORS OR CASEWORK, PANEL MATCH AND ROOM MATCH FOR TRANSPARENT FINISH.

- 1.
- 2.
- 3.

LUMBER AND VENEER SPECIE ONLY FOR OPAQUE FINISH.

- 1.
- 2.
- 3.

PANEL CORE TYPE AND THICKNESS, WITH ANY SPECIAL REQUIREMENTS.

- 1.
- 2.
- 3.
4. MOISTURE RESISTANT? \_\_\_\_\_
5. FIRE RETARDANT? \_\_\_\_\_

LAMINATE LIST WITH NEMA GRADE AND THICKNESS.

- 1.
- 2.
- 3.

SOLID PHENOLIC CORE LIST.

- 1.
- 2.
- 3.

SOLID SURFACE LIST.

- 1.
- 2.
- 3.

SPECIALTY METAL WORK: METAL, GLASS, FABRIC, ETC.

- 1.
- 2.
- 3.

ADHESIVES REQUIREMENTS.

1. IE: WILSONART XXX CONTACT CEMENT AT HPDL COUNTERTOPS ONLY
2. IE: TITEBOND YELLOW WOOD GLUE AT WOOD JOINTS
- 3.

FINISH REQUIREMENTS.

1. INCLUDE AWS SYSTEM NUMBER, SHEEN AND REQUIRED APPLICATION STEPS
- 2.
- 3.

CASEWORK.

1. EXPOSED SURFACE MATERIALS
2. SEMI EXPOSED SURFACE MATERIALS
3. CONCEALED SURFACE MATERIALS
4. DRAWER MATERIAL

HARDWARE LIST WITH MANUFACTURERS SPECIFICATION SHEET.

1. HINGES
2. HINGE PLATES
3. DRAWER SLIDES
4. DOOR PULLS
5. GROMMETS
6. LOCKS (NOTE IF KEYED ALIKE OR SEPERATE)
7. SHELF RESTS
8. DOOR SILENCES
- 9.
- 10.
- 11.
- 12.
- 13.
- 14.
- 15.

MANUFACTURER FIRM NAME  
CONTACT INFO 1  
CONTACT INFO 2

SPECIFICATION SHEET

Revision:

Drawn By: -  
Date: -  
Scale: N/A

Drawing  
SPEC\_1

SAMPLE DOCTORS OFFICE CITY, STATE OR PROVINCE (NAME OF COUNTRY IF OUTSIDE USA)

PROJECT NAME  
PROJECT ADDRESS

NOTE:  
ANOTHER OPTION FOR MATERIALS LISTINGS

VENEER FOR TRANSPARENT FINISH

FINISH #	SPECIES	MATERIAL						MATCH				SPECIAL REQ.
		CUT, MATCH AND BALANCE OF VENEER LEAVES WITHIN THE PANEL	MATCH AND BALANCE OF PANELS TO ADJACENT PANELS	MATCH AND BALANCE OF PANELS WITHIN AN ELEVATION	MATCH AND BALANCE OF PANELS WITHIN A ROOM	MATCH AND BALANCE OF PANELS TO ADJACENT DOOR OR CASEWORK	GRADE*	CORE*	LEAF	PANEL	ROOM	

\*AA,A etc. \*PB,VC etc.

\*\*SOLID SURFACE, SOLID PHENOLIC, etc.

MASTER MATERIAL SCHEDULE		
ITEM	COLOR/TYPE	REMARKS/EDGING
CASEWORK FACE	WD-1, COLOR & FINISH	WOOD VENEER
DOOR INTERIOR	WD-1, COLOR & FINISH	WOOD VENEER
DRAWER INTERIOR		
CASEWORK INTERIOR		
DIEWALL FACE	WD-1, SPECIES, CUT & FINISH	WOOD VENEER
PANELING FACE	PL-1, COLOR & FINISH	0.018" PVC #XXXX
COUNTERTOP	PL-5, COLOR & FINISH	1/2" THK. SS-1
SOLID SURFACE	SS-1, COLOR & FINISH	1/2" THK. SS-1
SOFFIT TRIM	WD-1, SPECIES, CUT & FINISH	-
DOOR FRAME TRIM	WD-1, SPECIES, CUT & FINISH	-
MIRROR TRIM	WD-1, SPECIES, CUT & FINISH	-
REVEAL P/L	PL-3, COLOR & FINISH	-
MIRROR	DESCRIPTION	-

DECORATIVE LAMINATES **						
FINISH #	MANUFACTURER	NEMA GRADE	THICKNESS	COLOR	SPECIAL REQ.	
PL-1						
PL-2						
PL-3						
PL-5						
SS-1						

\*PB,VC etc.

LUMBER SPECIES AND CUT FOR TRANSPARENT FINISH				
FINISH #	SPECIES	CUT	FINISH	QUALITY GRADE

MANUFACTURER FIRM NAME  
CONTACT INFO 1  
CONTACT INFO 2

SCHEDULE SHEET

Revision:  
  
Drawn By: -  
Date: -  
Scale: N/A

Drawing  
SPEC\_2

SAMPLE DOCTORS OFFICE CITY, STATE OR PROVINCE (NAME OF COUNTRY IF OUTSIDE USA)

PROJECT NAME  
PROJECT ADDRESS

NOTE:  
ANOTHER OPTION FOR MATERIALS LISTINGS

COUNTERTOP SCHEDULE			
TYPE	DESCRIPTION	TYPE	DESCRIPTION
CT1	COLOR	CT5	COLOR
	CORE MATERIAL		CORE MATERIAL
	LAMINATE		LAMINATE
	BACKING SHEET		BACKING SHEET
	FRONT EDGE DETAIL		FRONT EDGE DETAIL
CT2	COLOR	CT6	COLOR
	CORE MATERIAL		CORE MATERIAL
	LAMINATE		LAMINATE
	BACKING SHEET		BACKING SHEET
	FRONT EDGE DETAIL		FRONT EDGE DETAIL
CT3	COLOR	CT7	COLOR
	CORE MATERIAL		CORE MATERIAL
	LAMINATE		LAMINATE
	BACKING SHEET		BACKING SHEET
	FRONT EDGE DETAIL		FRONT EDGE DETAIL
CT4	COLOR	CT8	COLOR
	CORE MATERIAL		CORE MATERIAL
	LAMINATE		LAMINATE
	BACKING SHEET		BACKING SHEET
	FRONT EDGE DETAIL		FRONT EDGE DETAIL

MASTER HARDWARE SCHEDULE			
ITEM	MANUFACTURER	MODEL #	REMARKS/FINISH
PULL	XX	XX	US26D
HINGE	XX	XX	XX
HINGE BASEPLATE	XX	XX	XX
SHELF REST	XX	XX	XX
DRAWER SLIDE	XX	XX	XX
PANEL CLIP	XX	XX	XX
MIRROR	XX	XX	XX

MANUFACTURER FIRM NAME  
CONTACT INFO 1  
CONTACT INFO 2

SCHEDULE SHEET

Revision:

Drawn By: -  
Date: -  
Scale: N/A

Drawing  
SPEC\_3

SAMPLE DOCTORS OFFICE CITY, STATE OR PROVINCE (NAME OF COUNTRY IF OUTSIDE USA)

**TABLE OF CONTENTS**

DRAWING #	ROOM #	DESCRIPTION
COVER	-	COVER SHEET
SPEC-1	-	SPECIFICATIONS SHEET
SPEC-2	-	SPECIFICATIONS SHEET
SPEC-3	-	SPECIFICATIONS SHEET
TOC	-	TABLE OF CONTENTS
K.01	-	1ST FLOOR KEY PLAN
M.01	102	PATIENT - PLAN & ELEVATIONS
M.02	102 & 106	PATIENT - PLAN & ELEVATION
D.01	102	SECTIONS
D.02	102	SECTION
D.03	102	SECTION
D.04	102	SECTIONS
D.05	102 & 106	SECTIONS
D.06	102	DETAILS
D.07	102	DETAILS
D.08	102 & 106	DETAILS
D.09	102, 105 & 106	DETAIL & SCHEDULE
T.01	102, 105 & 106	DETAILS & SCHEDULE
T.02	102, 105 & 106	DETAIL & SCHEDULE

**SAMPLES PROVIDED**

DESCRIPTION OF SAMPLES PROVIDED
1.
2.
3.
4.
5.
6.
7.
8.
9.
10.

**CHANGE REQUESTS**

SUBSTITUTIONS AND/OR CHANGE REQUESTS
1.
2.
3.
4.
5.
6.
7.
8.
9.
10.

**VARIANCES**

VARIANCES BETWEEN AWS AND SPEC REQUIREMENTS
1.
2.
3.
4.
5.
6.
7.
8.
9.
10.


MANUFACTURER FIRM NAME  
 CONTACT INFO 1  
 CONTACT INFO 2

TABLE OF CONTENTS

Revision:  
  
 Drawn By: -  
 Date: -  
 Scale: N/A

Drawing  
 TOC

SAMPLE DOCTORS OFFICE      CITY, STATE OR PROVINCE (NAME OF COUNTRY IF OUTSIDE USA)

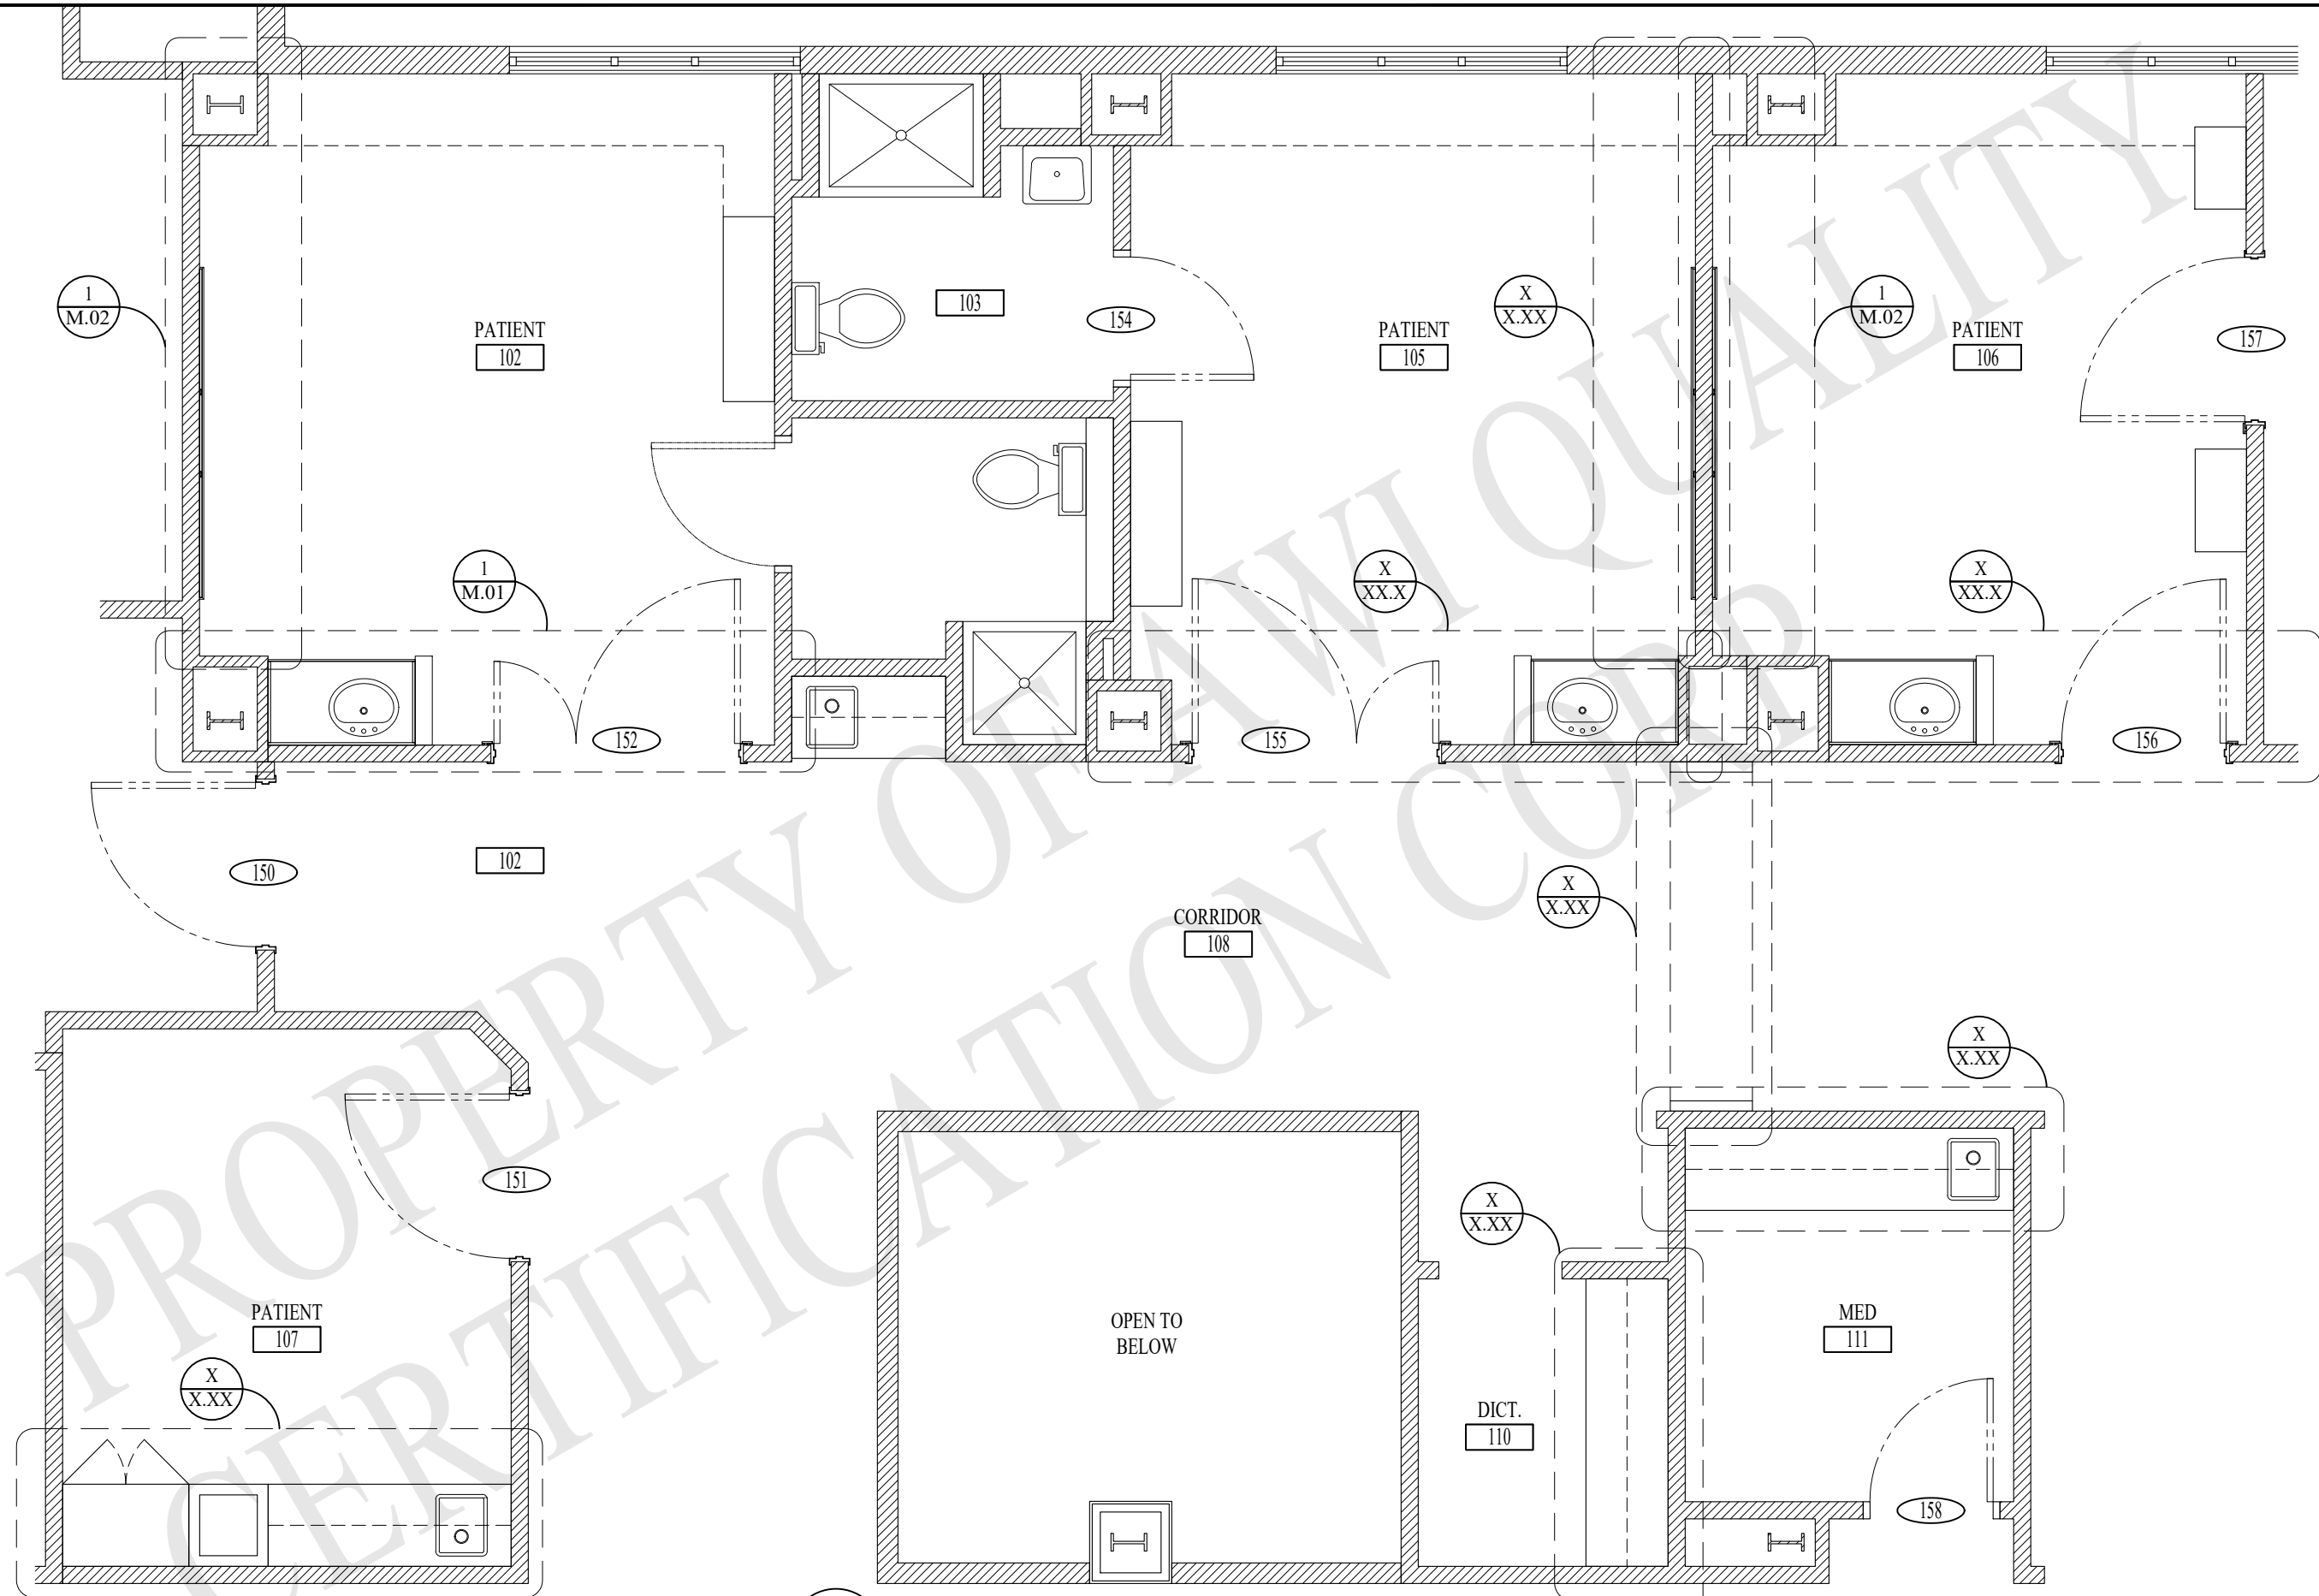

1 KEY PLAN - PATIENT #102  
 K.01 SCALE: 1/4" = 1'-0" REF: 7/A1.02

MANUFACTURER FIRM NAME  
 CONTACT INFO 1  
 CONTACT INFO 2


PLAN VIEW  
 1ST FLOOR PLAN

Revision:


Drawn By: -  
 Date: -  
 Scale: -

Drawing  
 K.01


SAMPLE DOCTORS OFFICE CITY, STATE OR PROVINCE (NAME OF COUNTRY IF OUTSIDE USA)

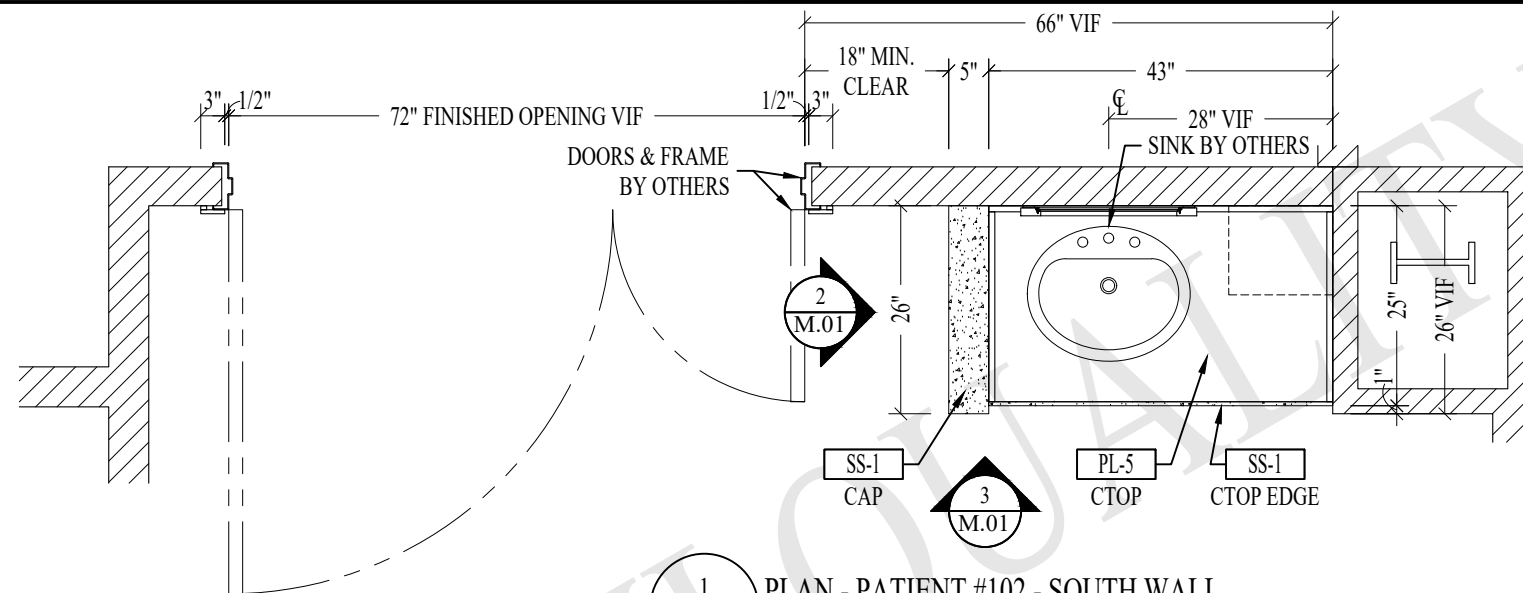

1 PLAN - PATIENT #102 - SOUTH WALL  
 M.01 SCALE: 1/2" = 1'-0" REF: A1.02

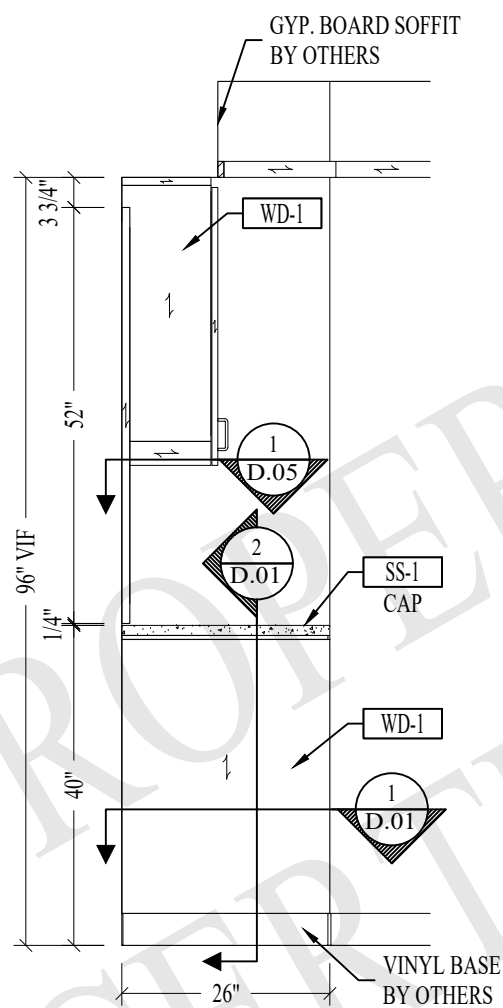

2 ELEVATION - PATIENT #102  
 M.01 SCALE: 1/2" = 1'-0" REF: NONE

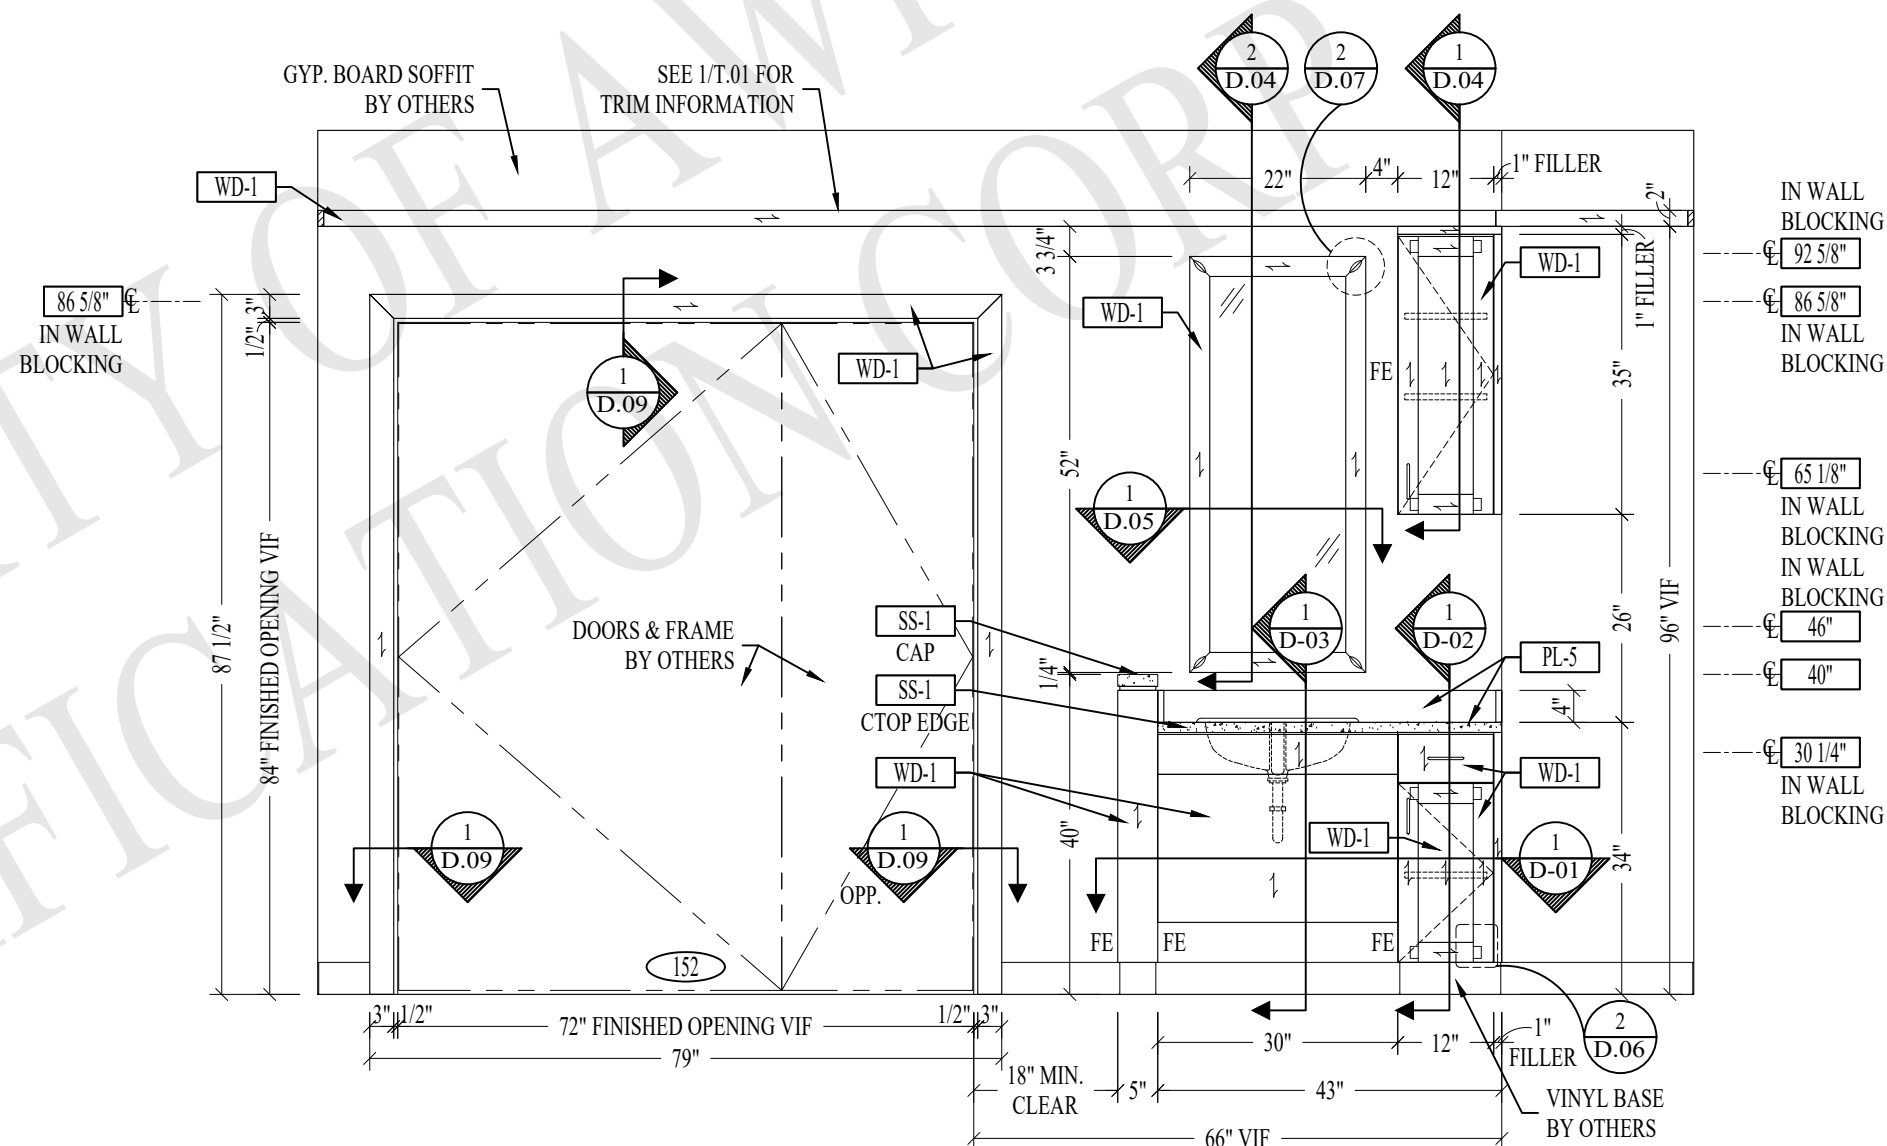

3 ELEVATION - PATIENT #102 - SOUTH WALL  
 M.01 SCALE: 1/2" = 1'-0" REF: 1/A5.01

MANUFACTURER FIRM NAME  
 CONTACT INFO 1  
 CONTACT INFO 2

PLAN VIEW AND ELEVATIONS  
 PATIENT #102

SPEC. SECTION # 06 20 00


Revision:

Drawn By: -  
 Date: -  
 Scale: -


Drawing

M.01

SAMPLE DOCTORS OFFICE CITY, STATE OR PROVINCE (NAME OF COUNTRY IF OUTSIDE USA)

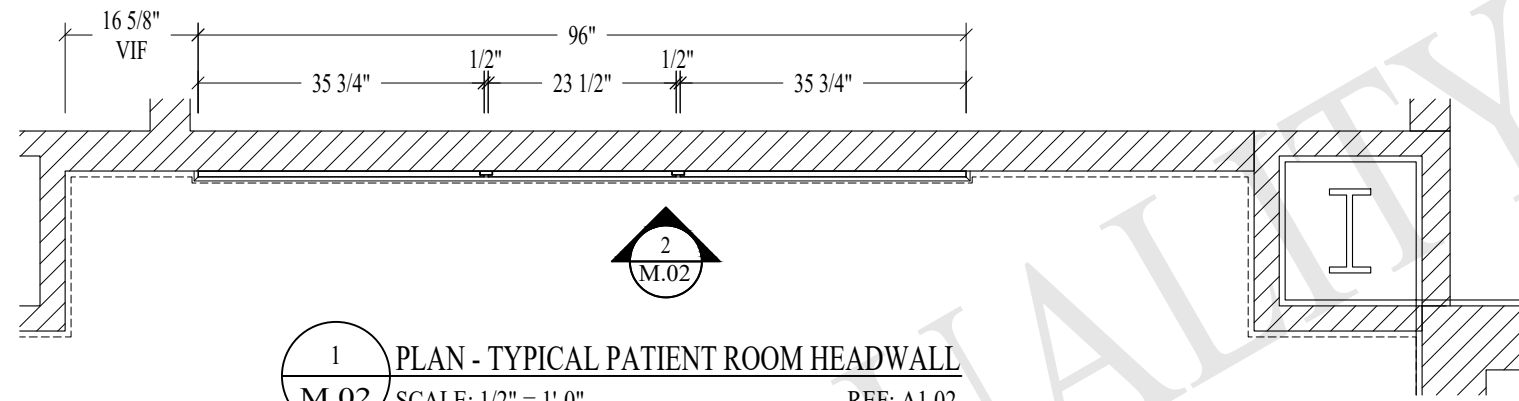

1 PLAN - TYPICAL PATIENT ROOM HEADWALL  
M.02 SCALE: 1/2" = 1'-0" REF: A1.02

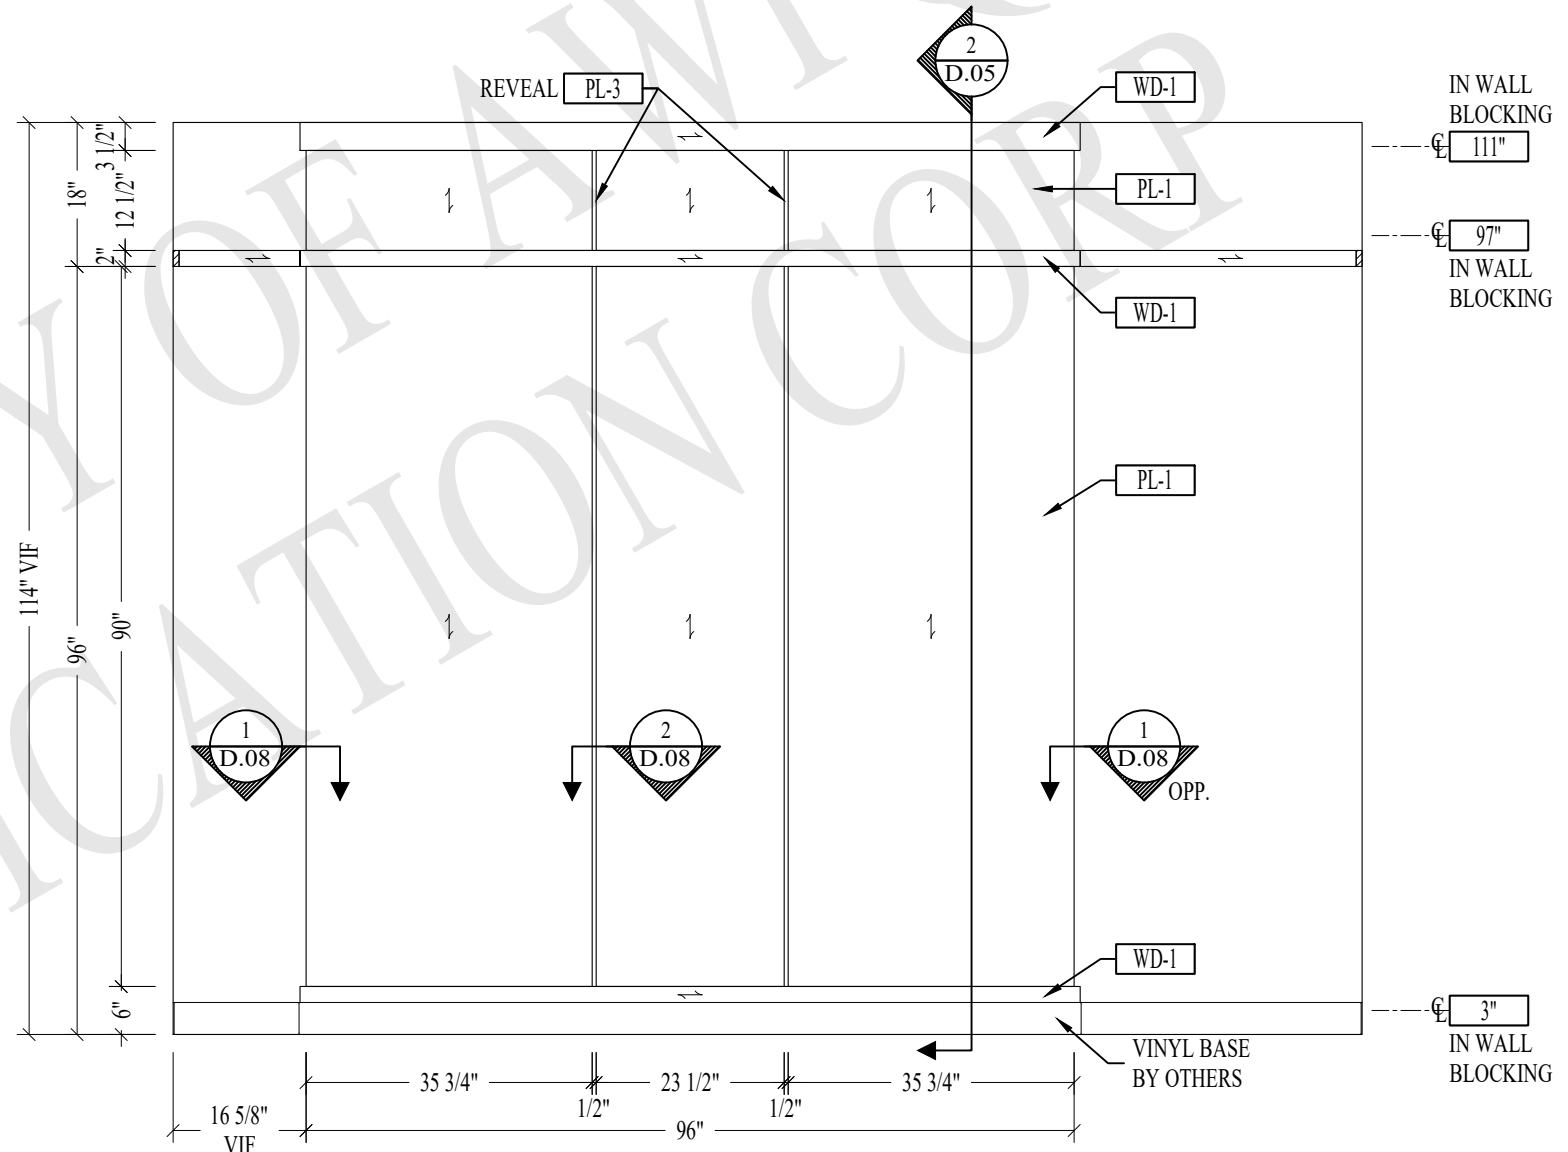

2 ELEVATION - TYPICAL PATIENT ROOM HEADWALL  
M.02 SCALE: 1/2" = 1'-0" REF: 2/A5.01

MANUFACTURER FIRM NAME  
CONTACT INFO 1  
CONTACT INFO 2


PLAN VIEW AND ELEVATION  
TYPICAL PATIENT ROOM HEADWALL  
SPEC. SECTION # 06 20 00

Revision:  
Drawn By: -  
Date: -  
Scale: -


Drawing  
M.02

SAMPLE DOCTORS OFFICE CITY, STATE OR PROVINCE (NAME OF COUNTRY IF OUTSIDE USA)



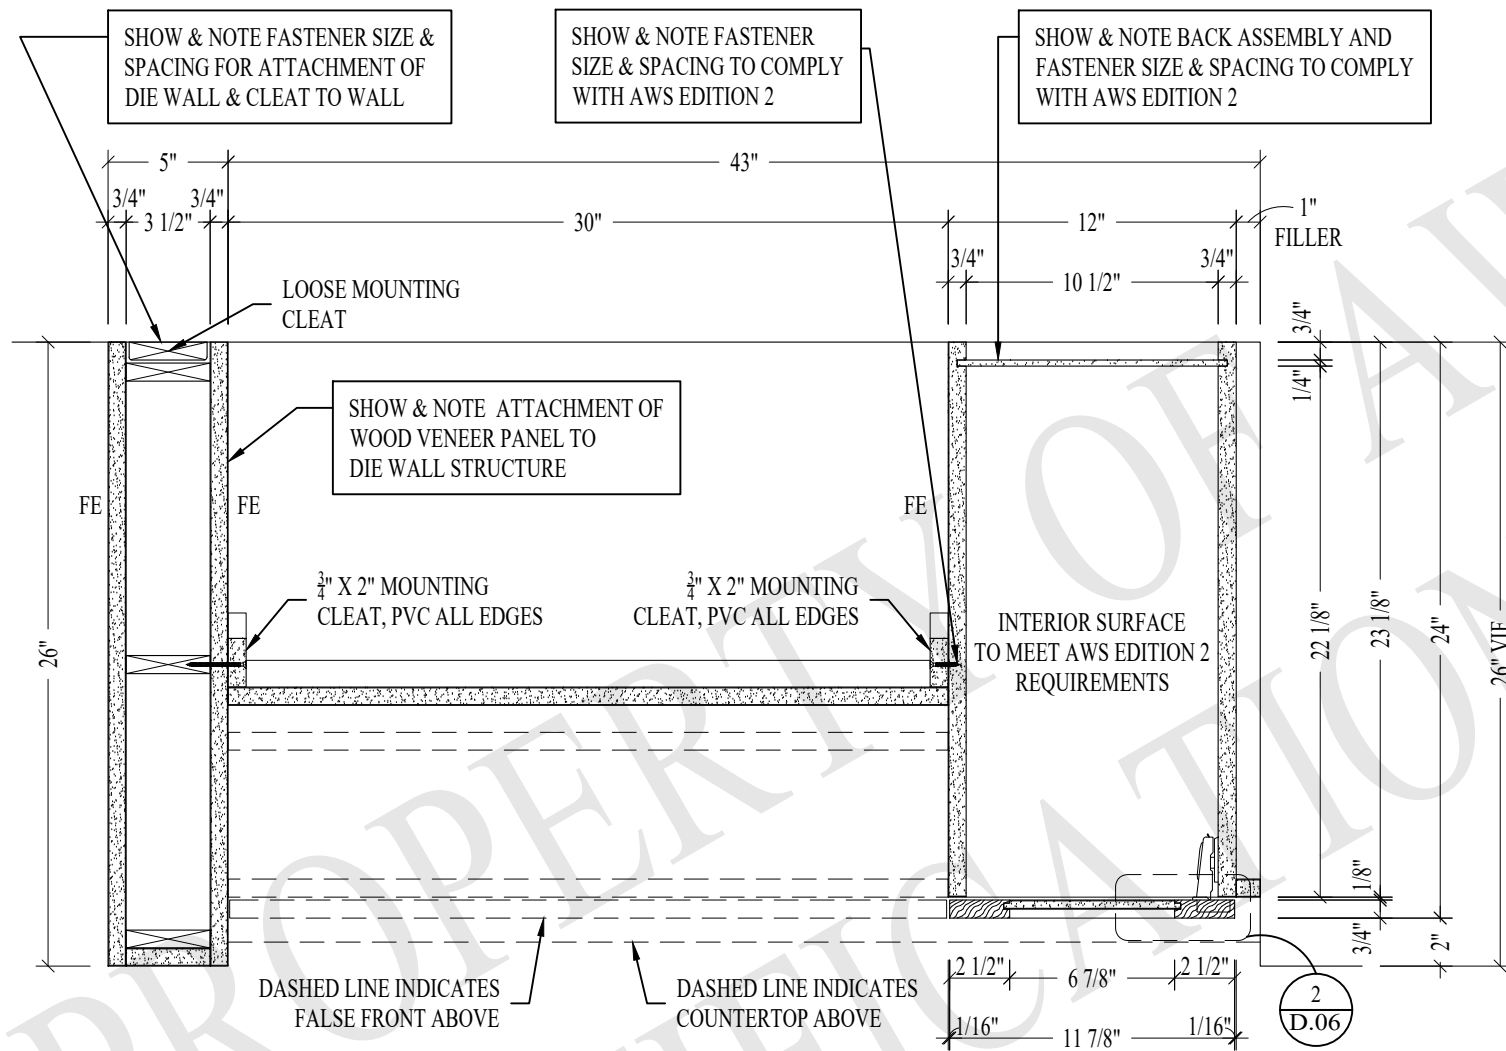

1 PLAN SECTION  
 D.01 SCALE: 3" = 1'-0" REF: NONE

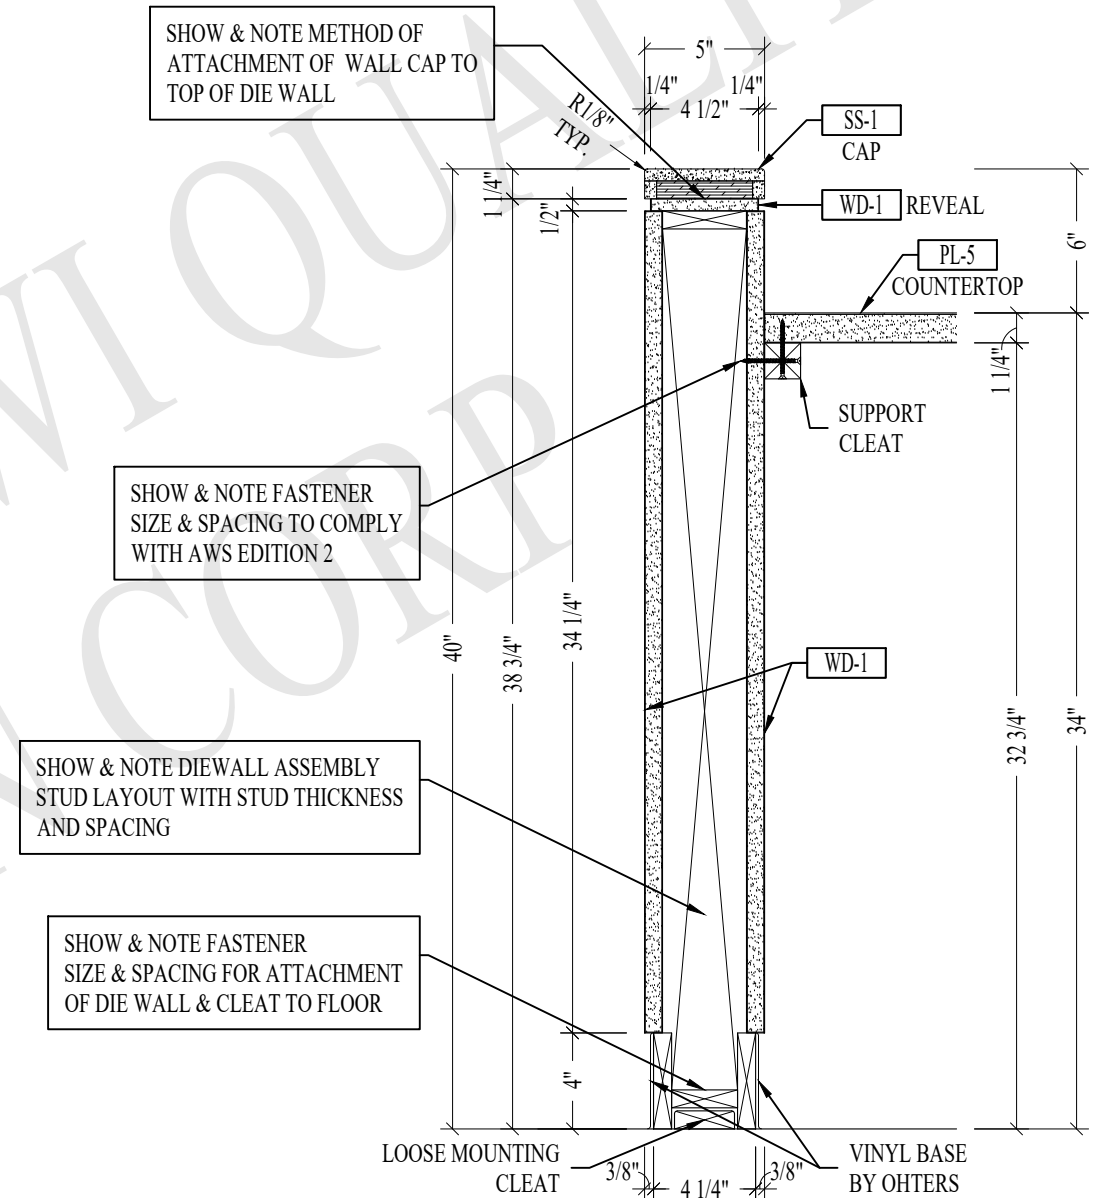

2 VERTICAL SECTION  
 D.01 SCALE: 3" = 1'-0" REF: NONE


MANUFACTURER FIRM NAME  
 CONTACT INFO 1  
 CONTACT INFO 2

SECTIONS  
 SPEC. SECTION # 06 20 00

Revision:  
 Drawn By: -  
 Date: -  
 Scale: -

Drawing  
 D.01

SAMPLE DOCTORS OFFICE CITY, STATE OR PROVINCE (NAME OF COUNTRY IF OUTSIDE USA)

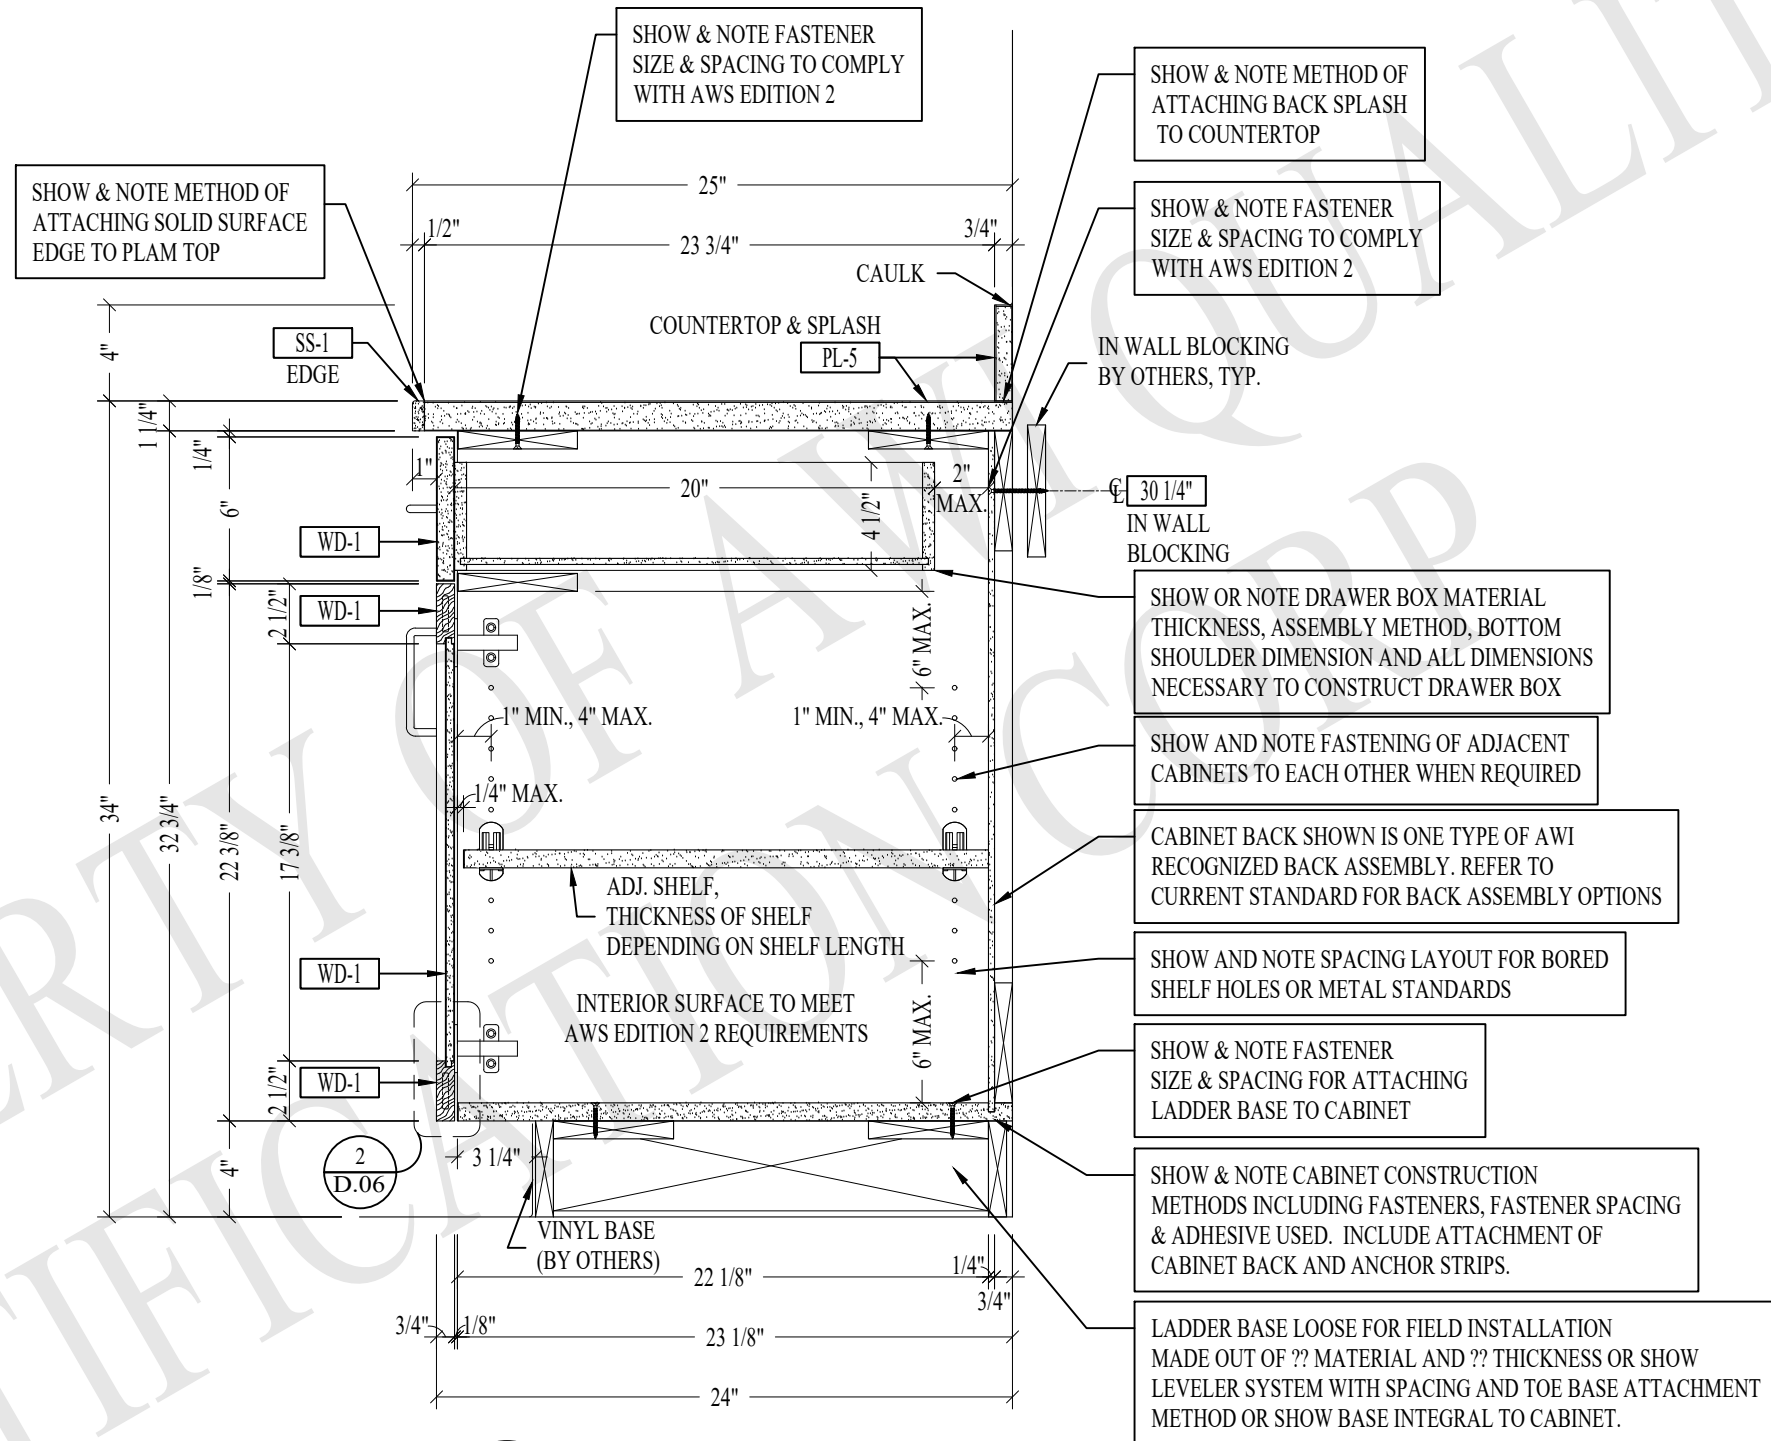

1 VERTICAL SECTION  
 D.02 SCALE: 3" = 1'-0" REF: NONE


MANUFACTURER FIRM NAME  
 CONTACT INFO 1  
 CONTACT INFO 2

SECTIONS  
 SPEC. SECTION # 06 20 00

Revision:  
 Drawn By: -  
 Date: -  
 Scale: -

Drawing  
 D.02

SAMPLE DOCTORS OFFICE CITY, STATE OR PROVINCE (NAME OF COUNTRY IF OUTSIDE USA)

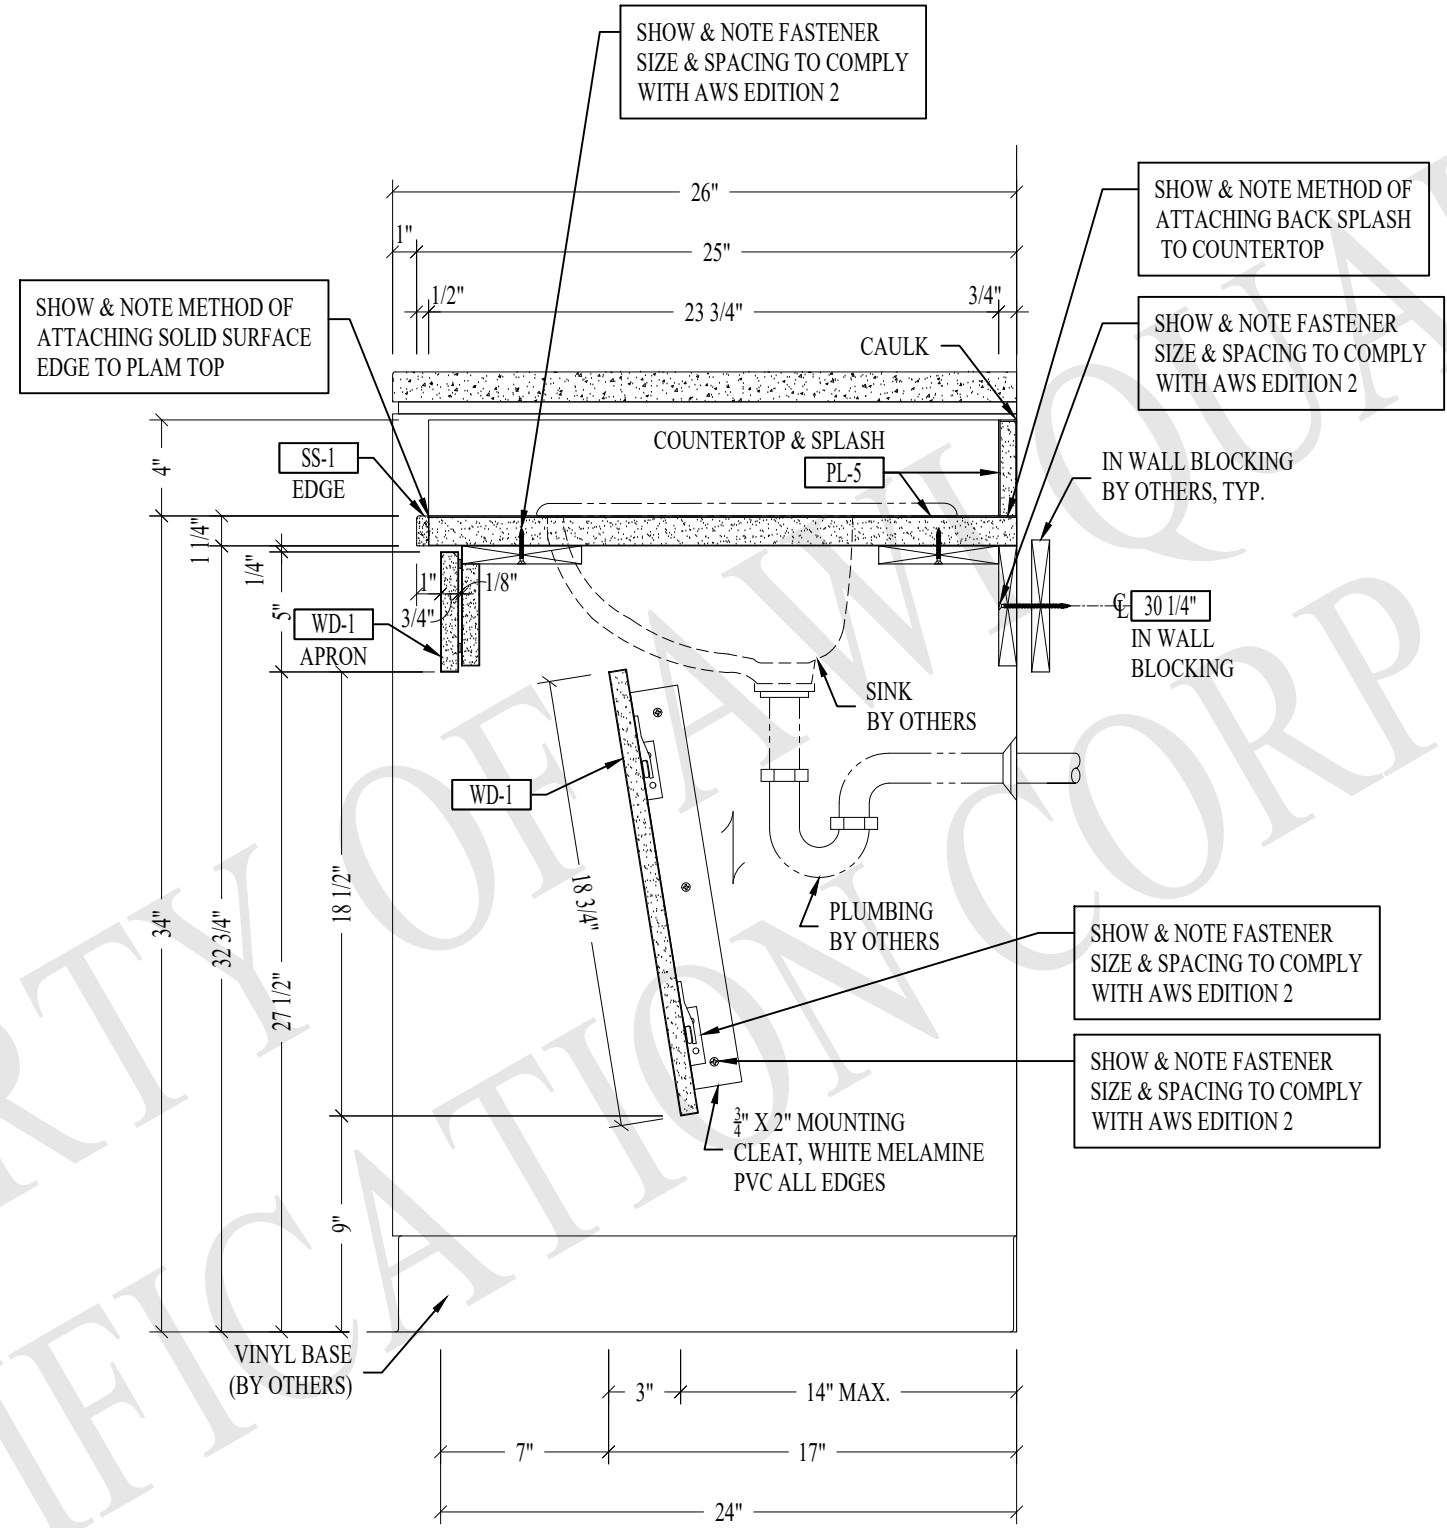

1 VERTICAL SECTION  
 D.03 SCALE: 3" = 1'-0" REF: NONE

MANUFACTURER FIRM NAME  
 CONTACT INFO 1  
 CONTACT INFO 2



SECTIONS & DETAIL

SPEC. SECTION # 06 20 00

Revision:  
 Drawn By: -  
 Date: -  
 Scale: -

Drawing  
 D.03

SAMPLE DOCTORS OFFICE CITY, STATE OR PROVINCE (NAME OF COUNTRY IF OUTSIDE USA)

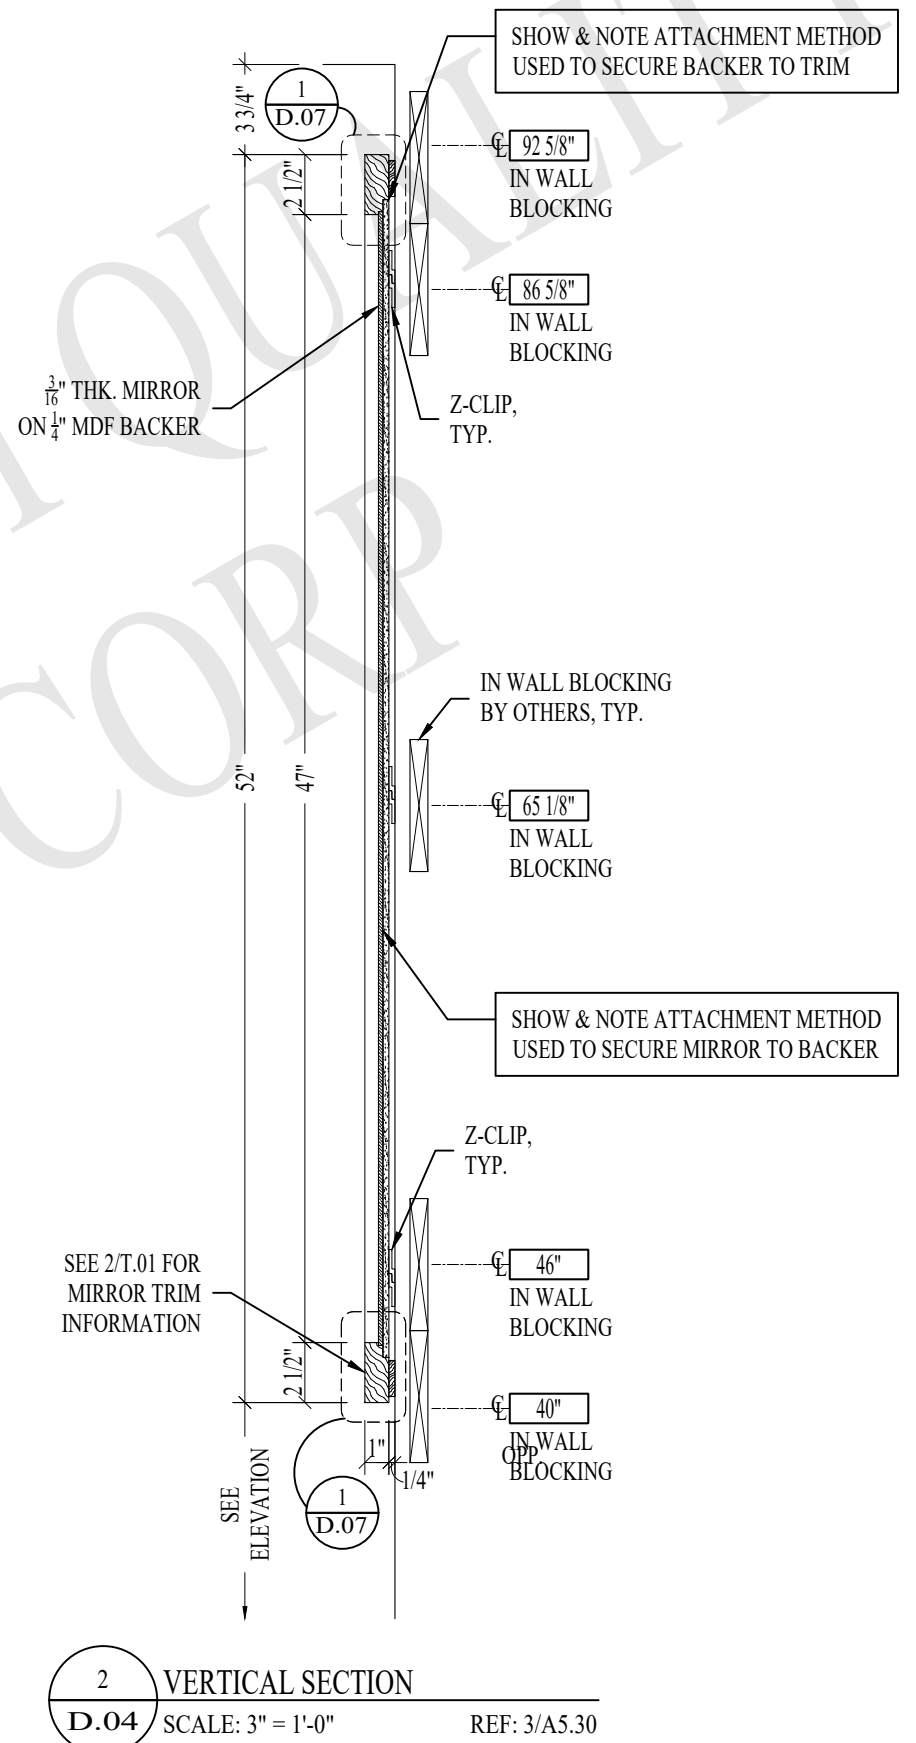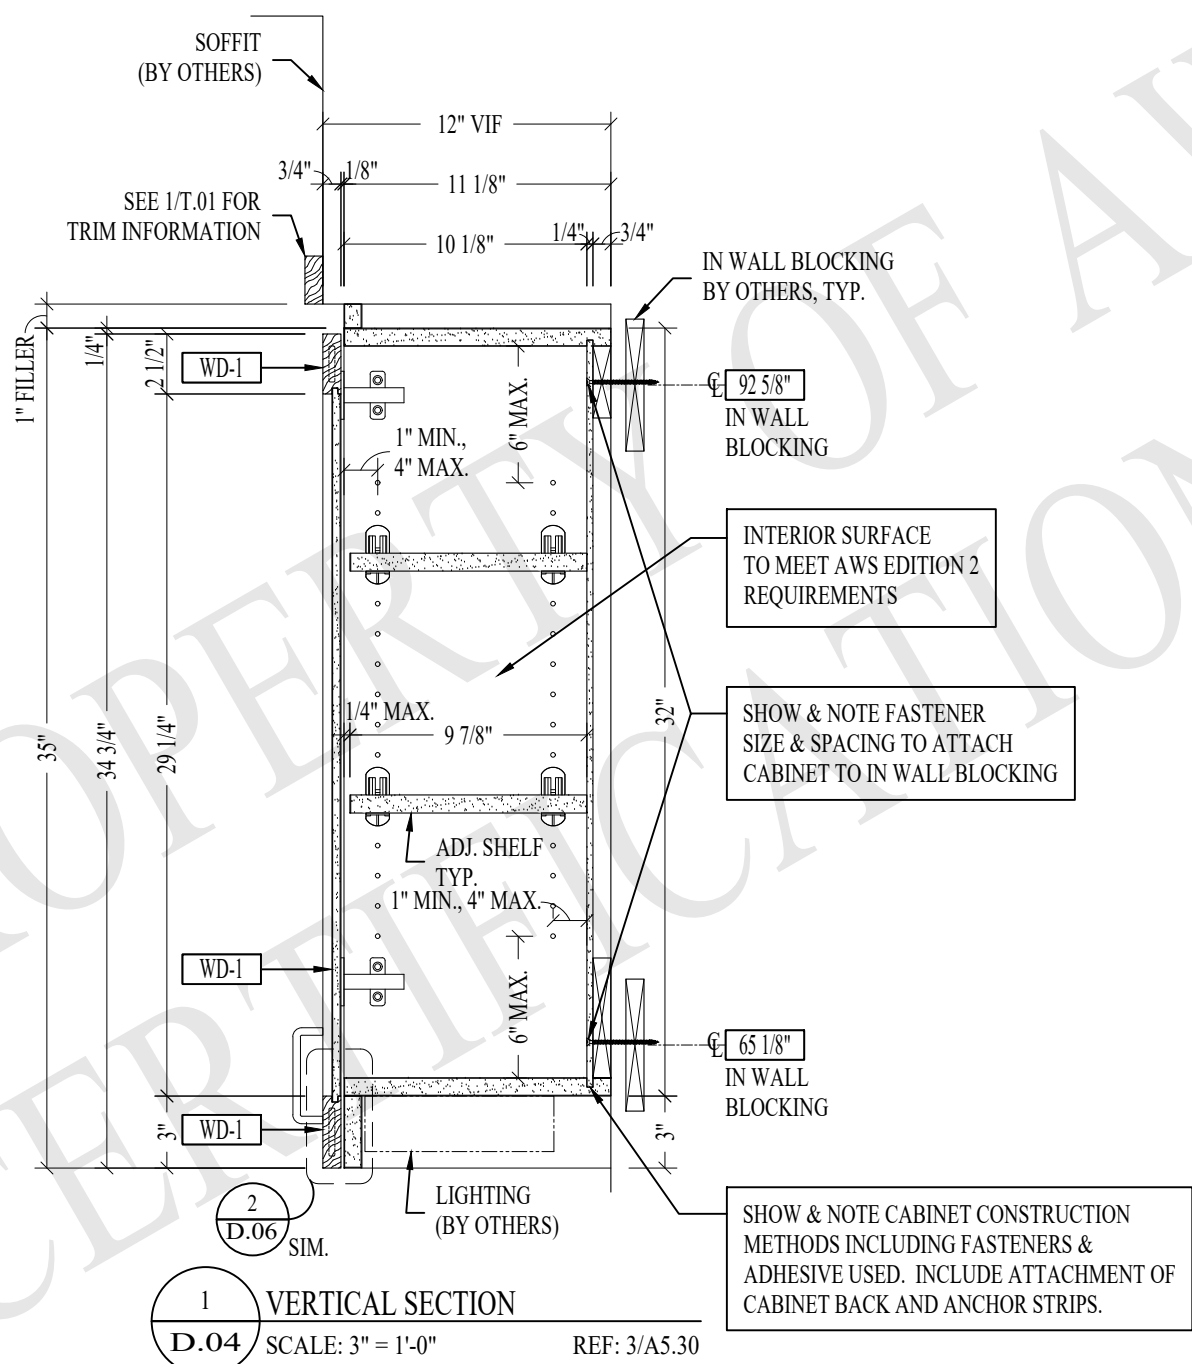

MANUFACTURER FIRM NAME  
CONTACT INFO 1  
CONTACT INFO 2

SECTIONS & DETAIL

SPEC. SECTION # 06 20 00


Revision:  
Drawn By: -  
Date: -  
Scale: -

Drawing  
D.04

SAMPLE DOCTORS OFFICE CITY, STATE OR PROVINCE (NAME OF COUNTRY IF OUTSIDE USA)

SHOW & NOTE ATTACHMENT METHOD USED TO SECURE BACKER TO TRIM

SHOW & NOTE ATTACHMENT METHOD USED TO SECURE MIRROR TO BACKER

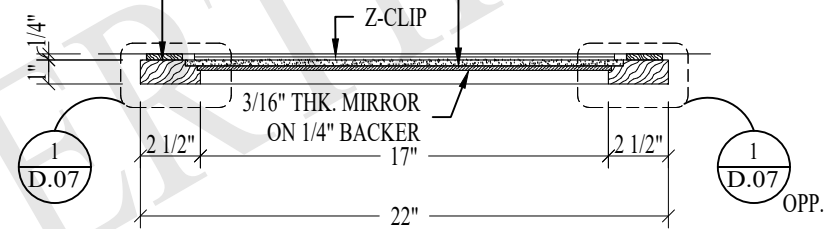


1 PLAN SECTION  
D.05 SCALE: 3" = 1'-0" REF: NONE

SEE 1/T.01 FOR TRIM INFORMATION

SEE 1/T.01 FOR TRIM INFORMATION

SEE 1/T.02 FOR TRIM INFORMATION

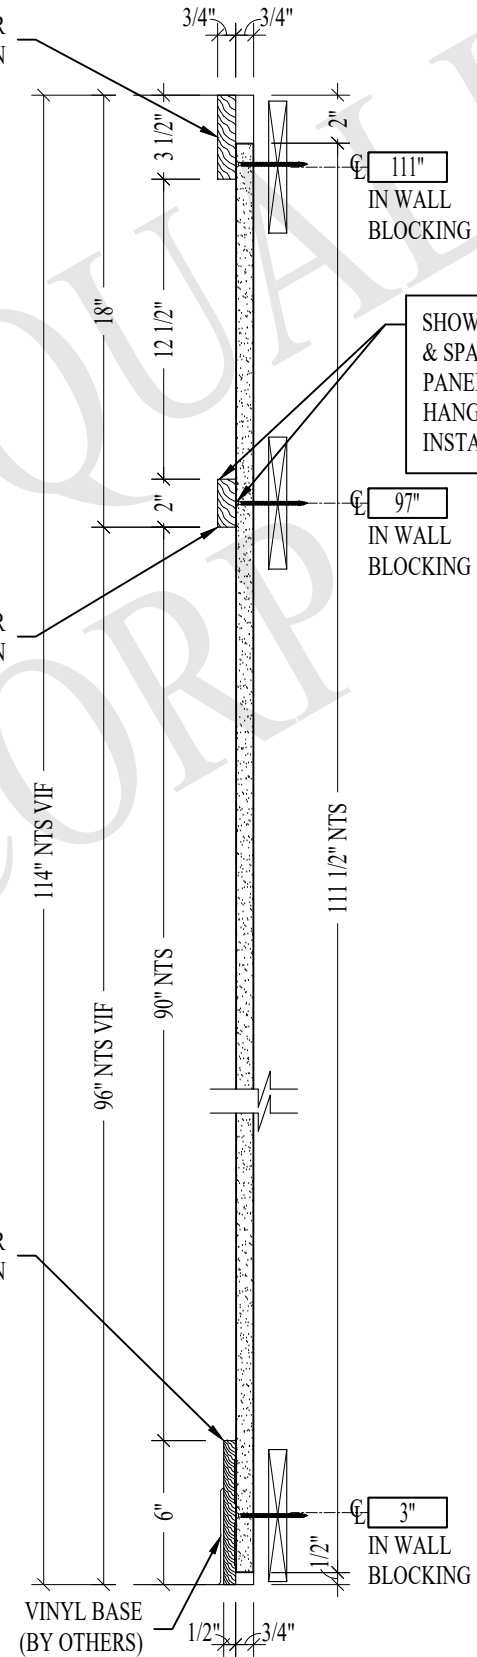

2 VERTICAL SECTION  
D.05 SCALE: 3" = 1'-0" REF: NONE

MANUFACTURER FIRM NAME  
CONTACT INFO 1  
CONTACT INFO 2


SECTIONS & DETAIL

SPEC. SECTION # 06 20 00


Revision:  
Drawn By: -  
Date: -  
Scale: -

Drawing  
D.05

SAMPLE DOCTORS OFFICE CITY, STATE OR PROVINCE (NAME OF COUNTRY IF OUTSIDE USA)

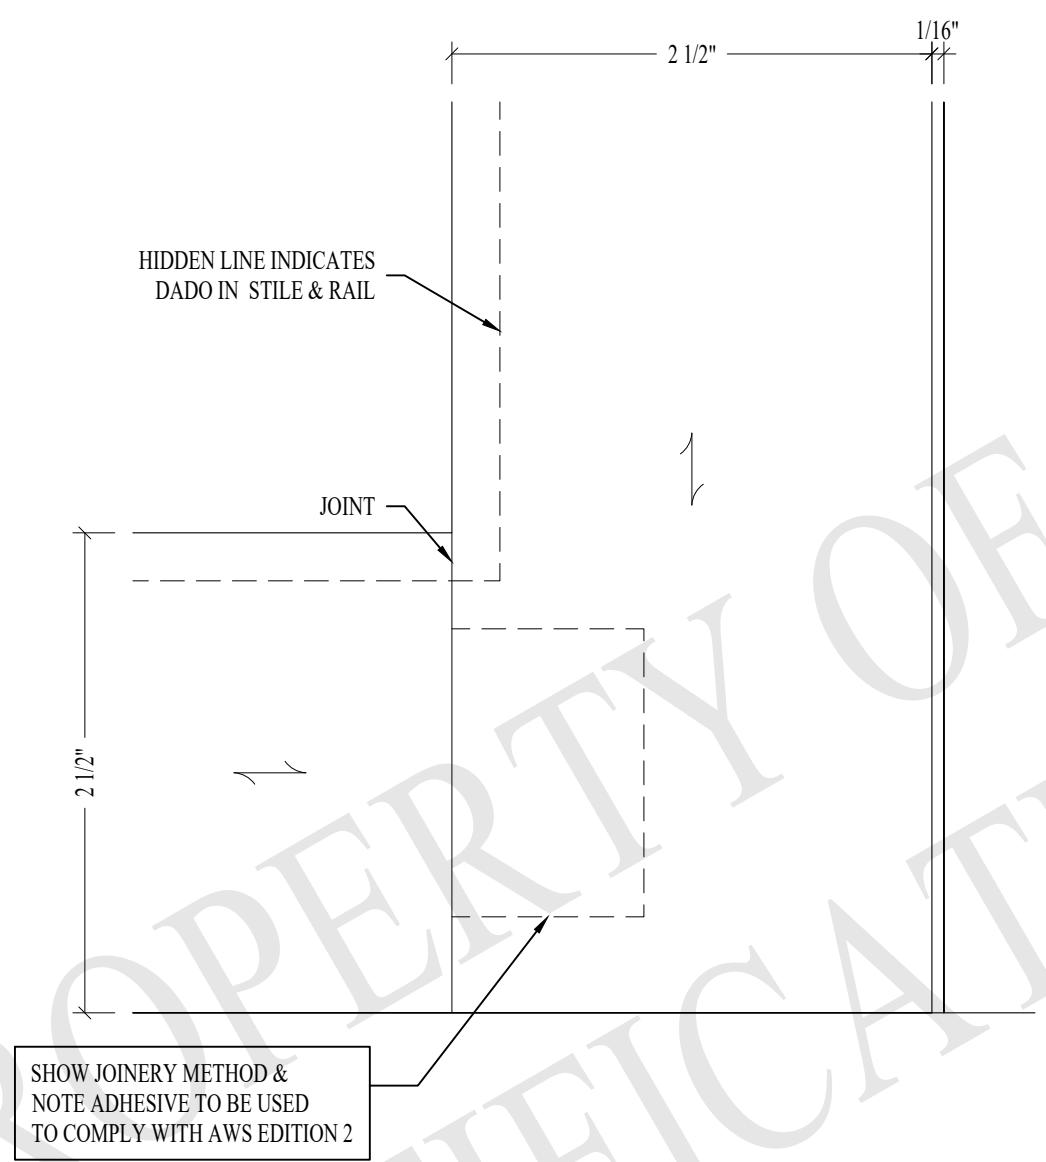

1 DETAIL  
 D.06 SCALE: FULL REF: NONE

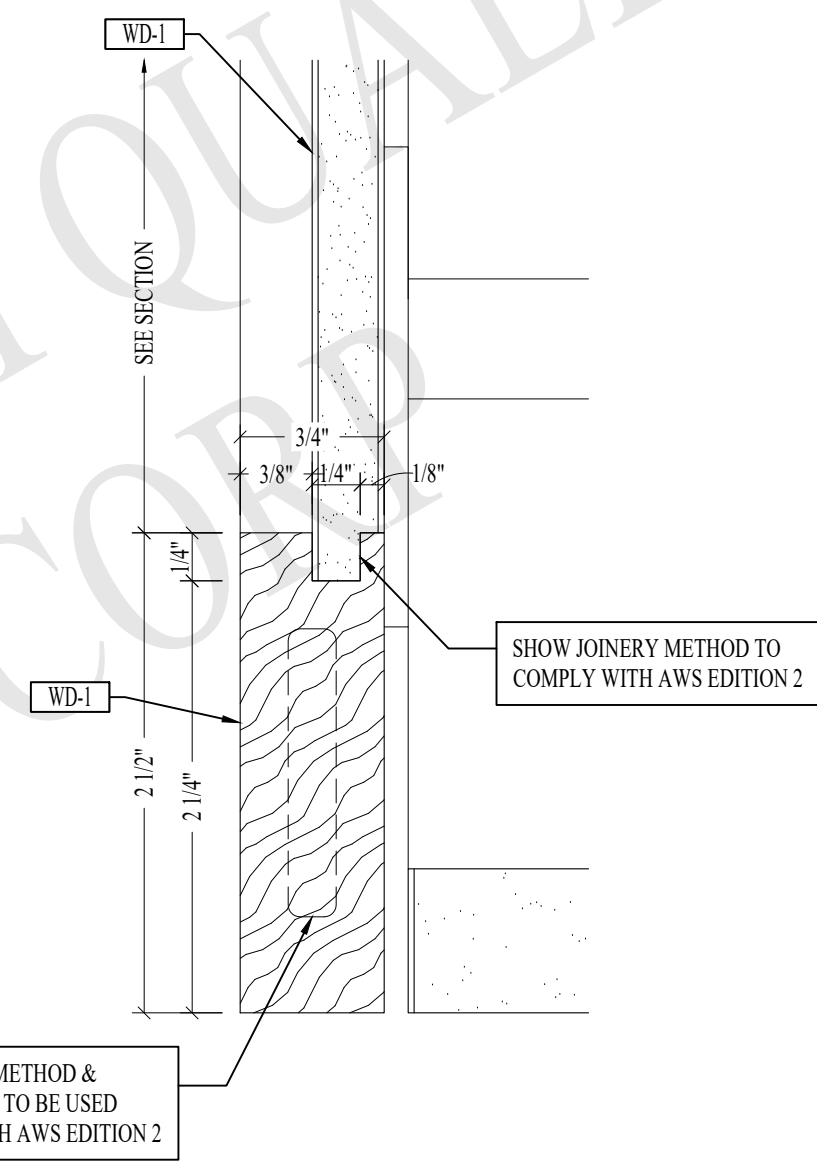

2 DETAIL  
 D.06 SCALE: FULL REF: NONE


MANUFACTURER FIRM NAME  
 CONTACT INFO 1  
 CONTACT INFO 2

DETAILS  
 SPEC. SECTION # 06 20 00

Revision:  
 Drawn By: -  
 Date: -  
 Scale: -

Drawing  
 D.06

SAMPLE DOCTORS OFFICE CITY, STATE OR PROVINCE (NAME OF COUNTRY IF OUTSIDE USA)

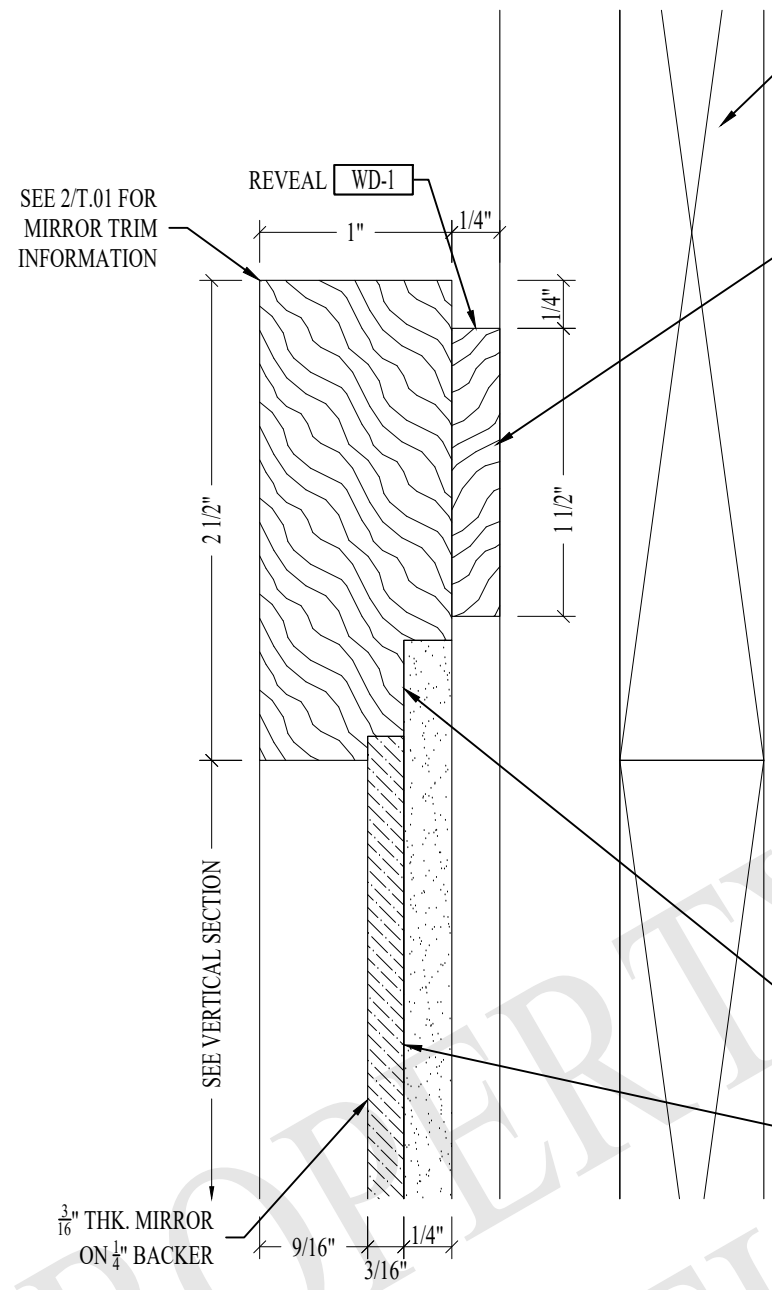

SEE 2/T.01 FOR MIRROR TRIM INFORMATION

REVEAL **WD-1**

BLOCKING BY OTHERS


SHOW & NOTE FASTENER SIZE & SPACING TO COMPLY WITH AWS EDITION 2

SHOW JOINERY METHOD & NOTE ADHESIVE TO BE USED TO COMPLY WITH AWS EDITION 2

SHOW & NOTE ATTACHMENT METHOD USED TO SECURE BACKER TO TRIM

SHOW & NOTE ATTACHMENT METHOD USED TO SECURE MIRROR TO BACKER

3/16" THK. MIRROR ON 1/4" BACKER

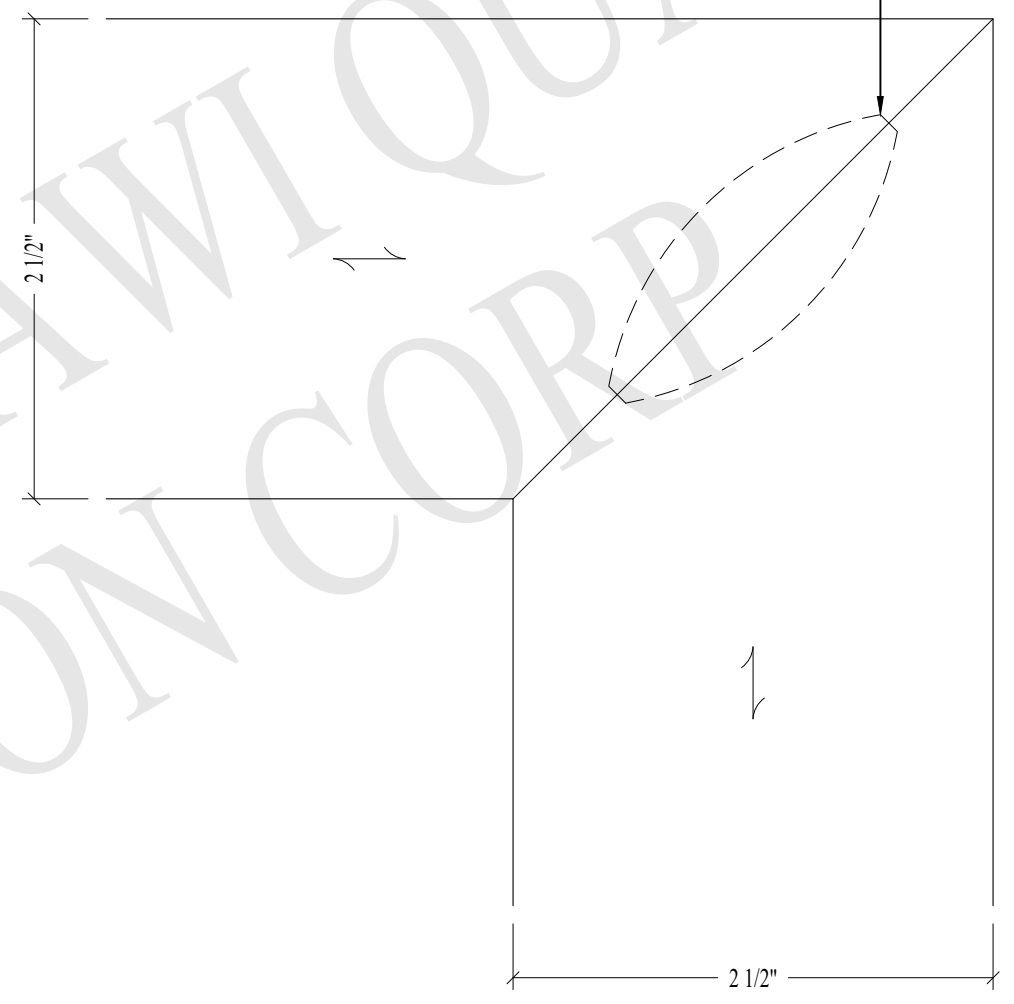

**1** DETAIL  
D.07 SCALE: FULL REF: NONE

**2** DETAIL  
D.07 SCALE: FULL REF: NONE



MANUFACTURER FIRM NAME  
CONTACT INFO 1  
CONTACT INFO 2

DETAILS  
SPEC. SECTION # 06 20 00

Revision:  
Drawn By: -  
Date: -  
Scale: -

Drawing  
D.07

SAMPLE DOCTORS OFFICE CITY, STATE OR PROVINCE (NAME OF COUNTRY IF OUTSIDE USA)

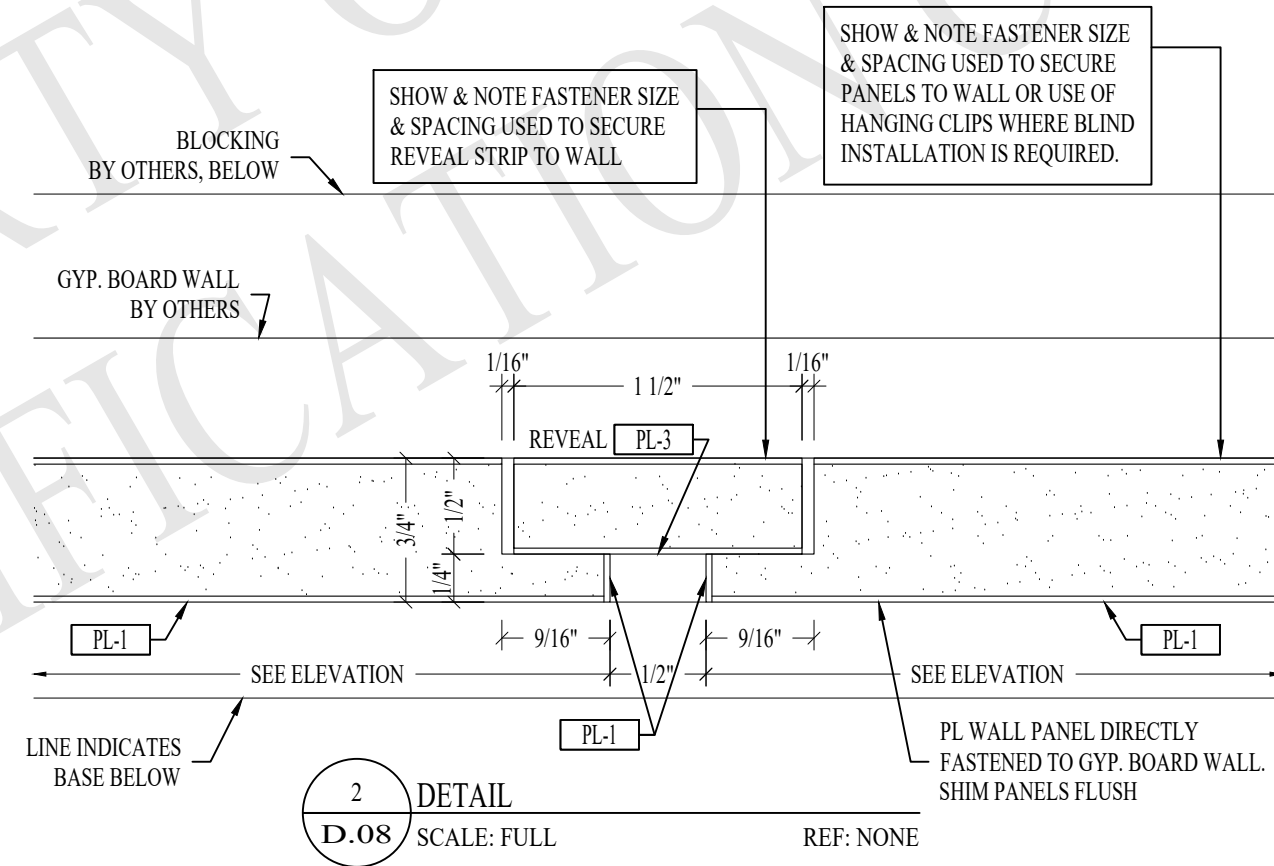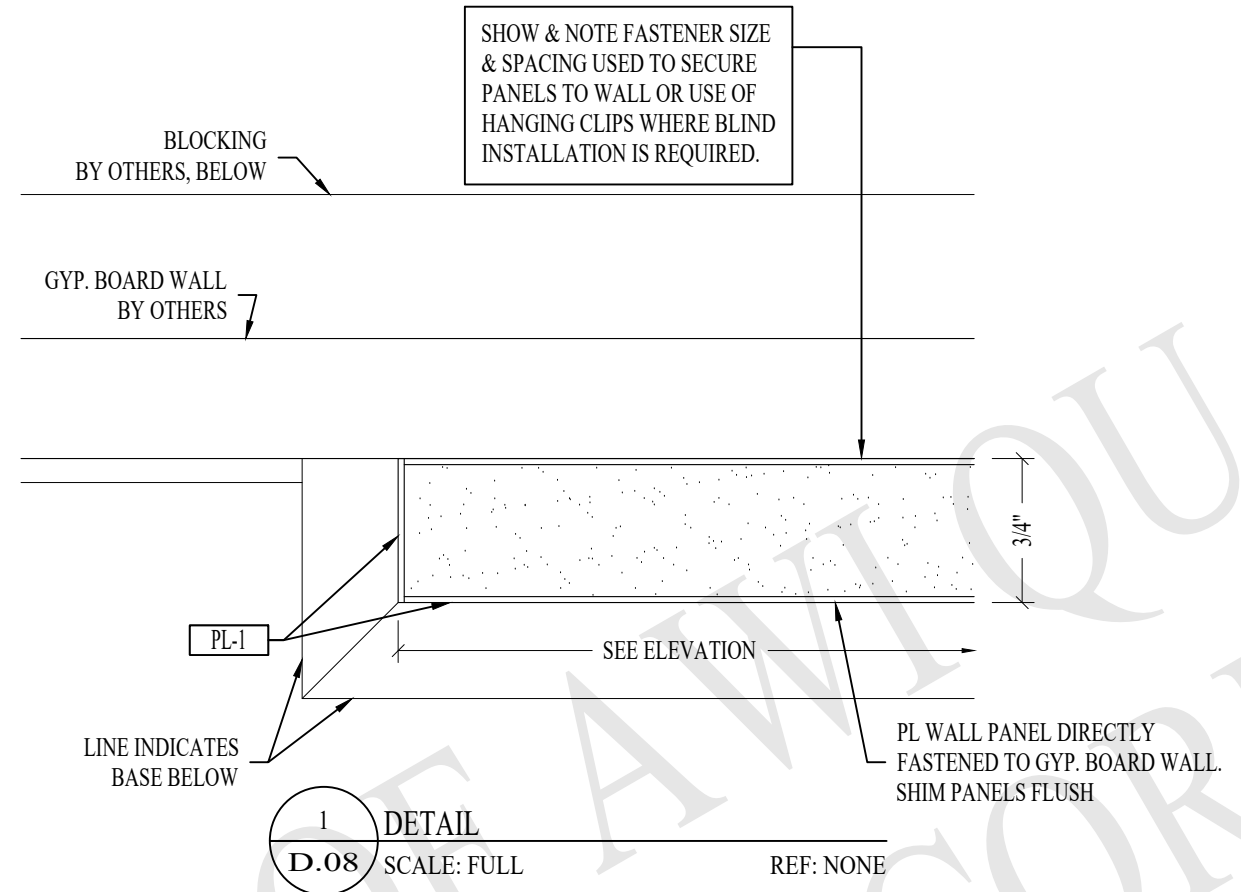

MANUFACTURER FIRM NAME  
 CONTACT INFO 1  
 CONTACT INFO 2

DETAILS  
 SPEC. SECTION # 06 20 00


Revision:  
 Drawn By: -  
 Date: -  
 Scale: -

Drawing  
 D.08

SAMPLE DOCTORS OFFICE CITY, STATE OR PROVINCE (NAME OF COUNTRY IF OUTSIDE USA)



MATERIAL SCHEDULE		
ITEM	COLOR/TYPE	REMARKS/EDGING
WOOD TRIM	WD-1, SPECIES, CUT & FINISH	

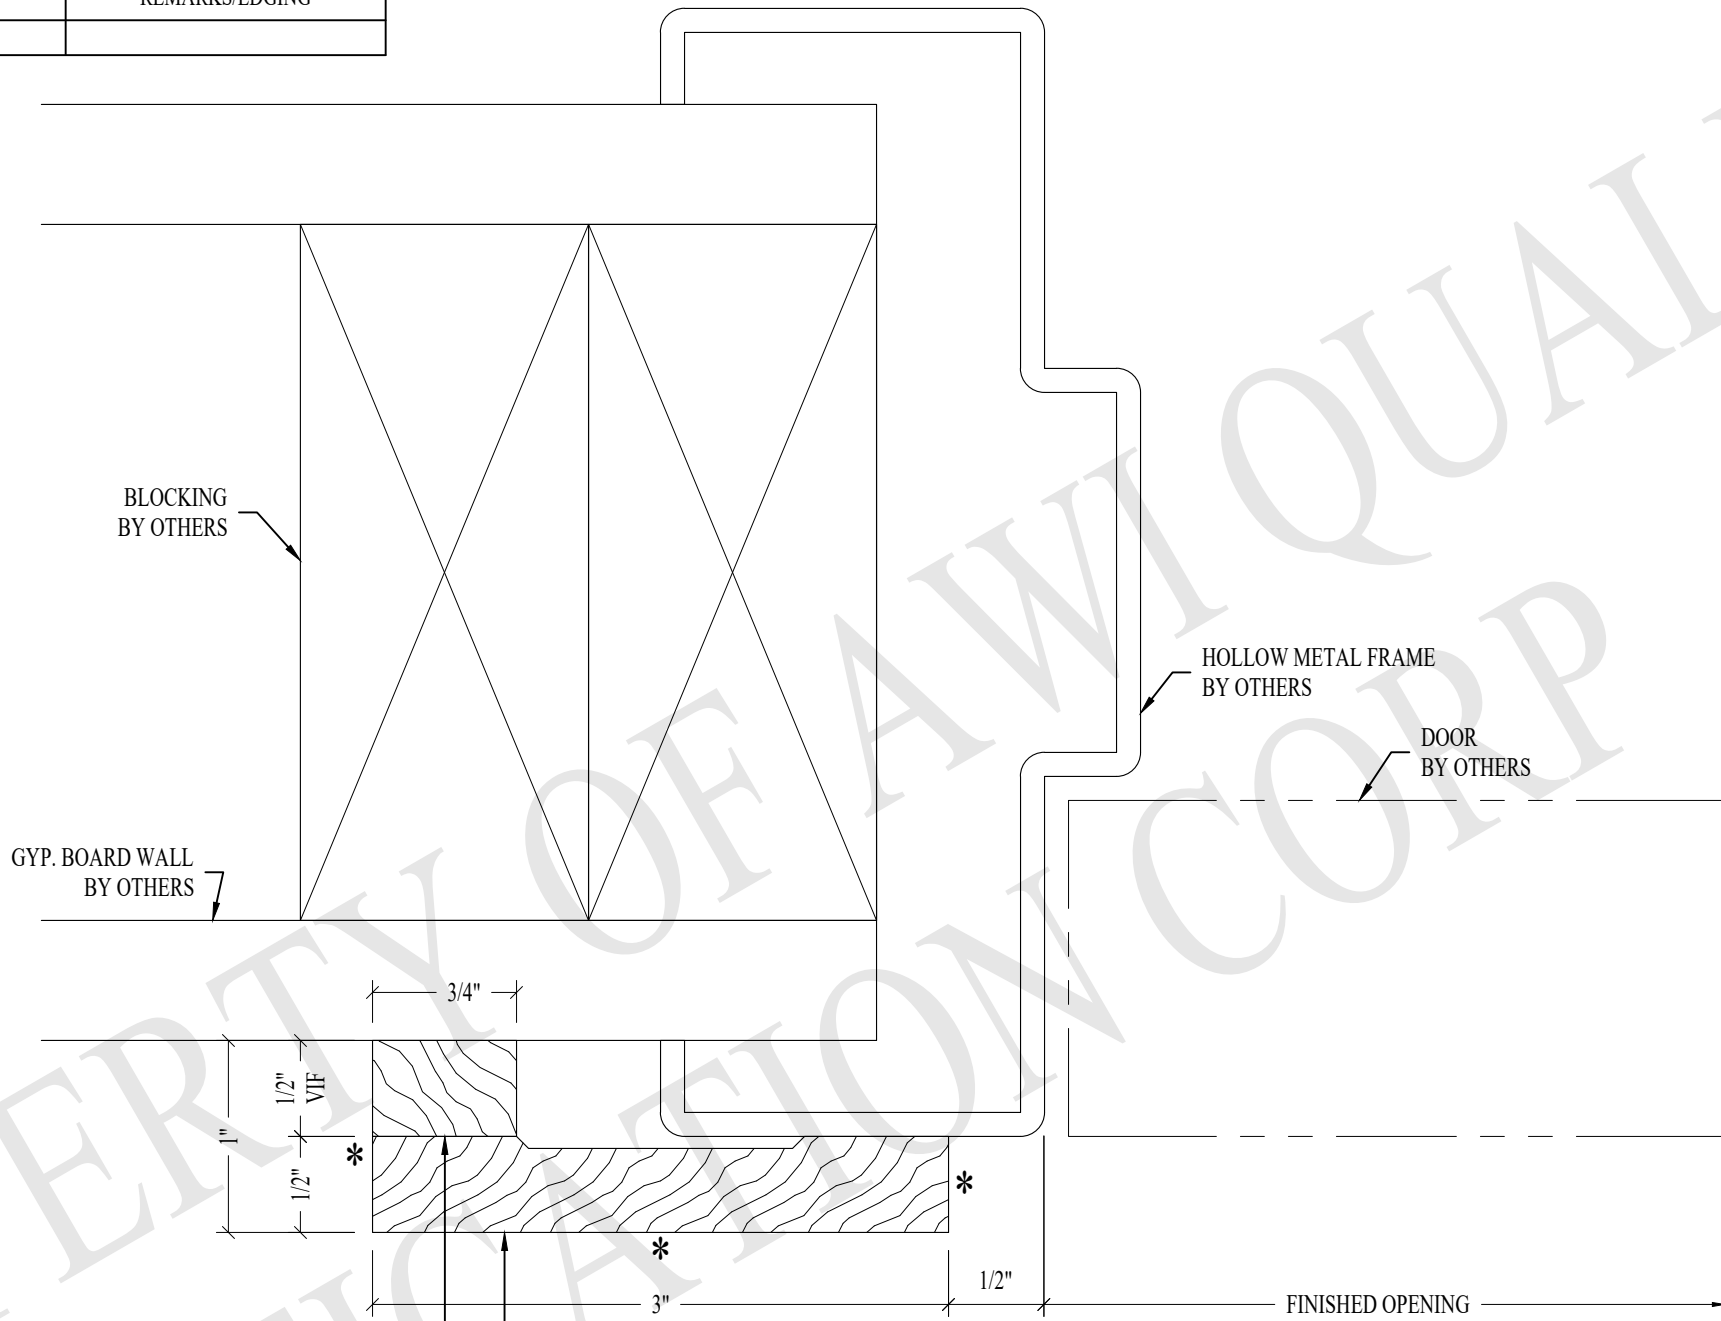

1  
D.09 DETAIL  
SCALE: FULL REF: 3/A9.75

\* = FINISHED FACE

SHOW JOINERY METHOD & NOTE ADHESIVE TO BE USED TO ATTACH EXTENSION BLOCK TO CASING

SHOW & NOTE ADHESIVE/FASTENER SIZE & SPACING USED TO SECURE CASING TO WALL & DOOR FRAME

DOOR CASING SCHEDULE						
ROOM #	DOOR #	LINEAL FEET REQ'D	WALL			
			NO	SO	EA	WE
102	152	1 @ 79" & 2 @ 88"		X		
105	155	1 @ 79" & 2 @ 88"		X		
106	156	1 @ 55" & 2 @ 88"		X		
TOTAL		62'				

MANUFACTURER FIRM NAME  
CONTACT INFO 1  
CONTACT INFO 2

DETAILS  
SPEC. SECTION # 06 20 00


Revision:  
  
Drawn By: -  
Date: -  
Scale: -

Drawing  
D.09

SAMPLE DOCTORS OFFICE CITY, STATE OR PROVINCE (NAME OF COUNTRY IF OUTSIDE USA)

MATERIAL SCHEDULE


ITEM	COLOR/TYPE	REMARKS/EDGING
WOOD TRIM	WD-1, SPECIES, CUT & FINISH	

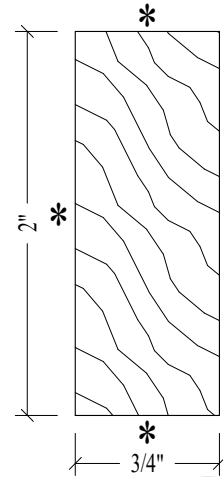

1  
T.O1 DETAIL @ SOFFIT/WALL TRIM  
SCALE: FULL REF: 1/A9.75

\* = FINISHED FACE


ROOM #	L.F. REQ'D	WALL				FINISH
		NO	SO	EA	WE	
102	65'	X	X	X	X	WD-1
105	65'	X	X	X	X	WD-1
106	65'	X	X	X	X	WD-1
107	60'	X	X	X	X	WD-1
TOTAL	255'					

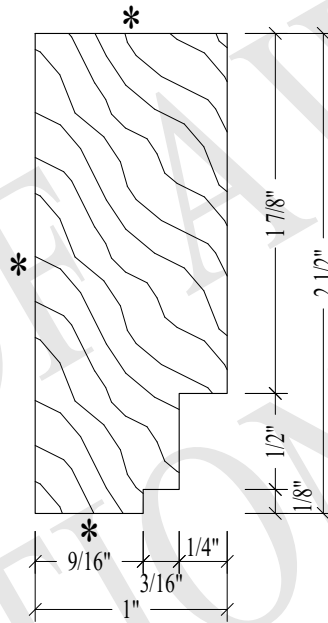

2  
T.O1 DETAIL @ MIRROR FRAME TRIM  
SCALE: FULL REF: 2/A9.75

\* = FINISHED FACE

ROOM #	L.F. REQ'D	WALL				FINISH
		NO	SO	EA	WE	
102	2@52" + 2@22" = 12'-4"		X			WD-1
105	2@52" + 2@22" = 12'-4"		X			WD-1
106	2@52" + 2@22" = 12'-4"		X			WD-1
TOTAL	37'					

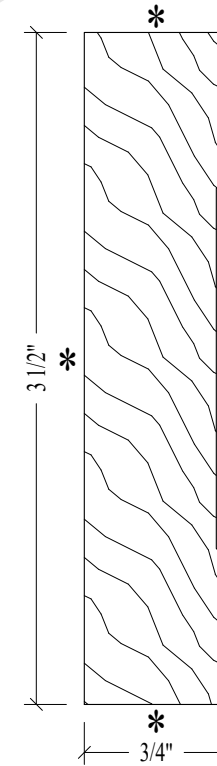

3  
T.O1 DETAIL @ HEADWALL TRIM  
SCALE: FULL REF: 4/A9.75

\* = FINISHED FACE

ROOM #	L.F. REQ'D	WALL				FINISH
		NO	SO	EA	WE	
102	9'				X	WD-1
105	9'			X		WD-1
106	9'				X	WD-1
TOTAL	27'					

MANUFACTURER FIRM NAME  
CONTACT INFO 1  
CONTACT INFO 2

DETAILS

SPEC. SECTION # 06 20 00

Revision:


Drawn By: -  
Date: -  
Scale: -

Drawing

T.01

SAMPLE DOCTORS OFFICE CITY, STATE OR PROVINCE (NAME OF COUNTRY IF OUTSIDE USA)

MATERIAL SCHEDULE		
ITEM	COLOR/TYPE	REMARKS/EDGING
WOOD TRIM	WD-1, SPECIES, CUT & FINISH	

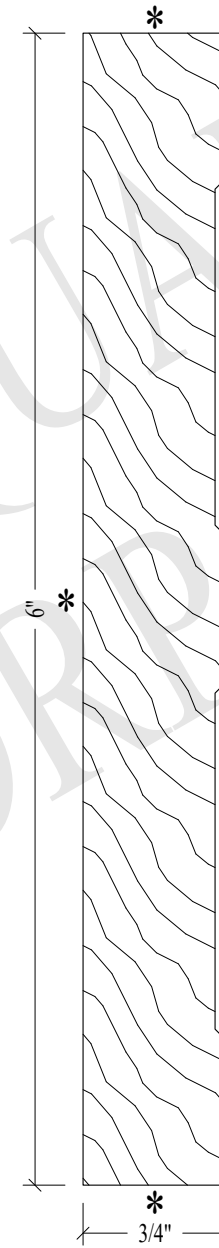

1  
**T.02** DETAIL @ BASE TRIM  
 SCALE: FULL REF: 5/A9.75

\* = FINISHED FACE

BASE TRIM SCHEDULE						
ROOM #	L.F. REQ'D	WALL				FINISH
		NO	SO	EA	WE	
102	9'				X	WD-1
105	9'			X		WD-1
106	9'				X	WD-1
TOTAL	27'					

MANUFACTURER FIRM NAME  
 CONTACT INFO 1  
 CONTACT INFO 2

DETAIL  
 SPEC. SECTION # 06 20 00

Revision:  
 Drawn By: -  
 Date: -  
 Scale: -

Drawing  
 T.02

SAMPLE DOCTORS OFFICE CITY, STATE OR PROVINCE (NAME OF COUNTRY IF OUTSIDE USA)